

To Packer Creek

Henry Bergman  
17.50 Ac.

Henry Bergman  
35 Ac.

Karl J. Alter  
Bishop of Toledo  
47.1 Ac.

U.S. Gypsum Co.  
114.75 Ac.

38  
Ac.  
100%

Genoa Development Co  
40 Ac.

SCALE 1"=200'

15  
Ac.

20  
Ac.  
50%

47.1  
Ac.

5  
Ac.  
45%

35  
Ac.

Dch West


Dch West 43+20

# DRAINAGE AREA MAP

## SECOND STREET AREA TRUNK STORM SEWER

### GENOA, OHIO

Scale: 1" = 200'

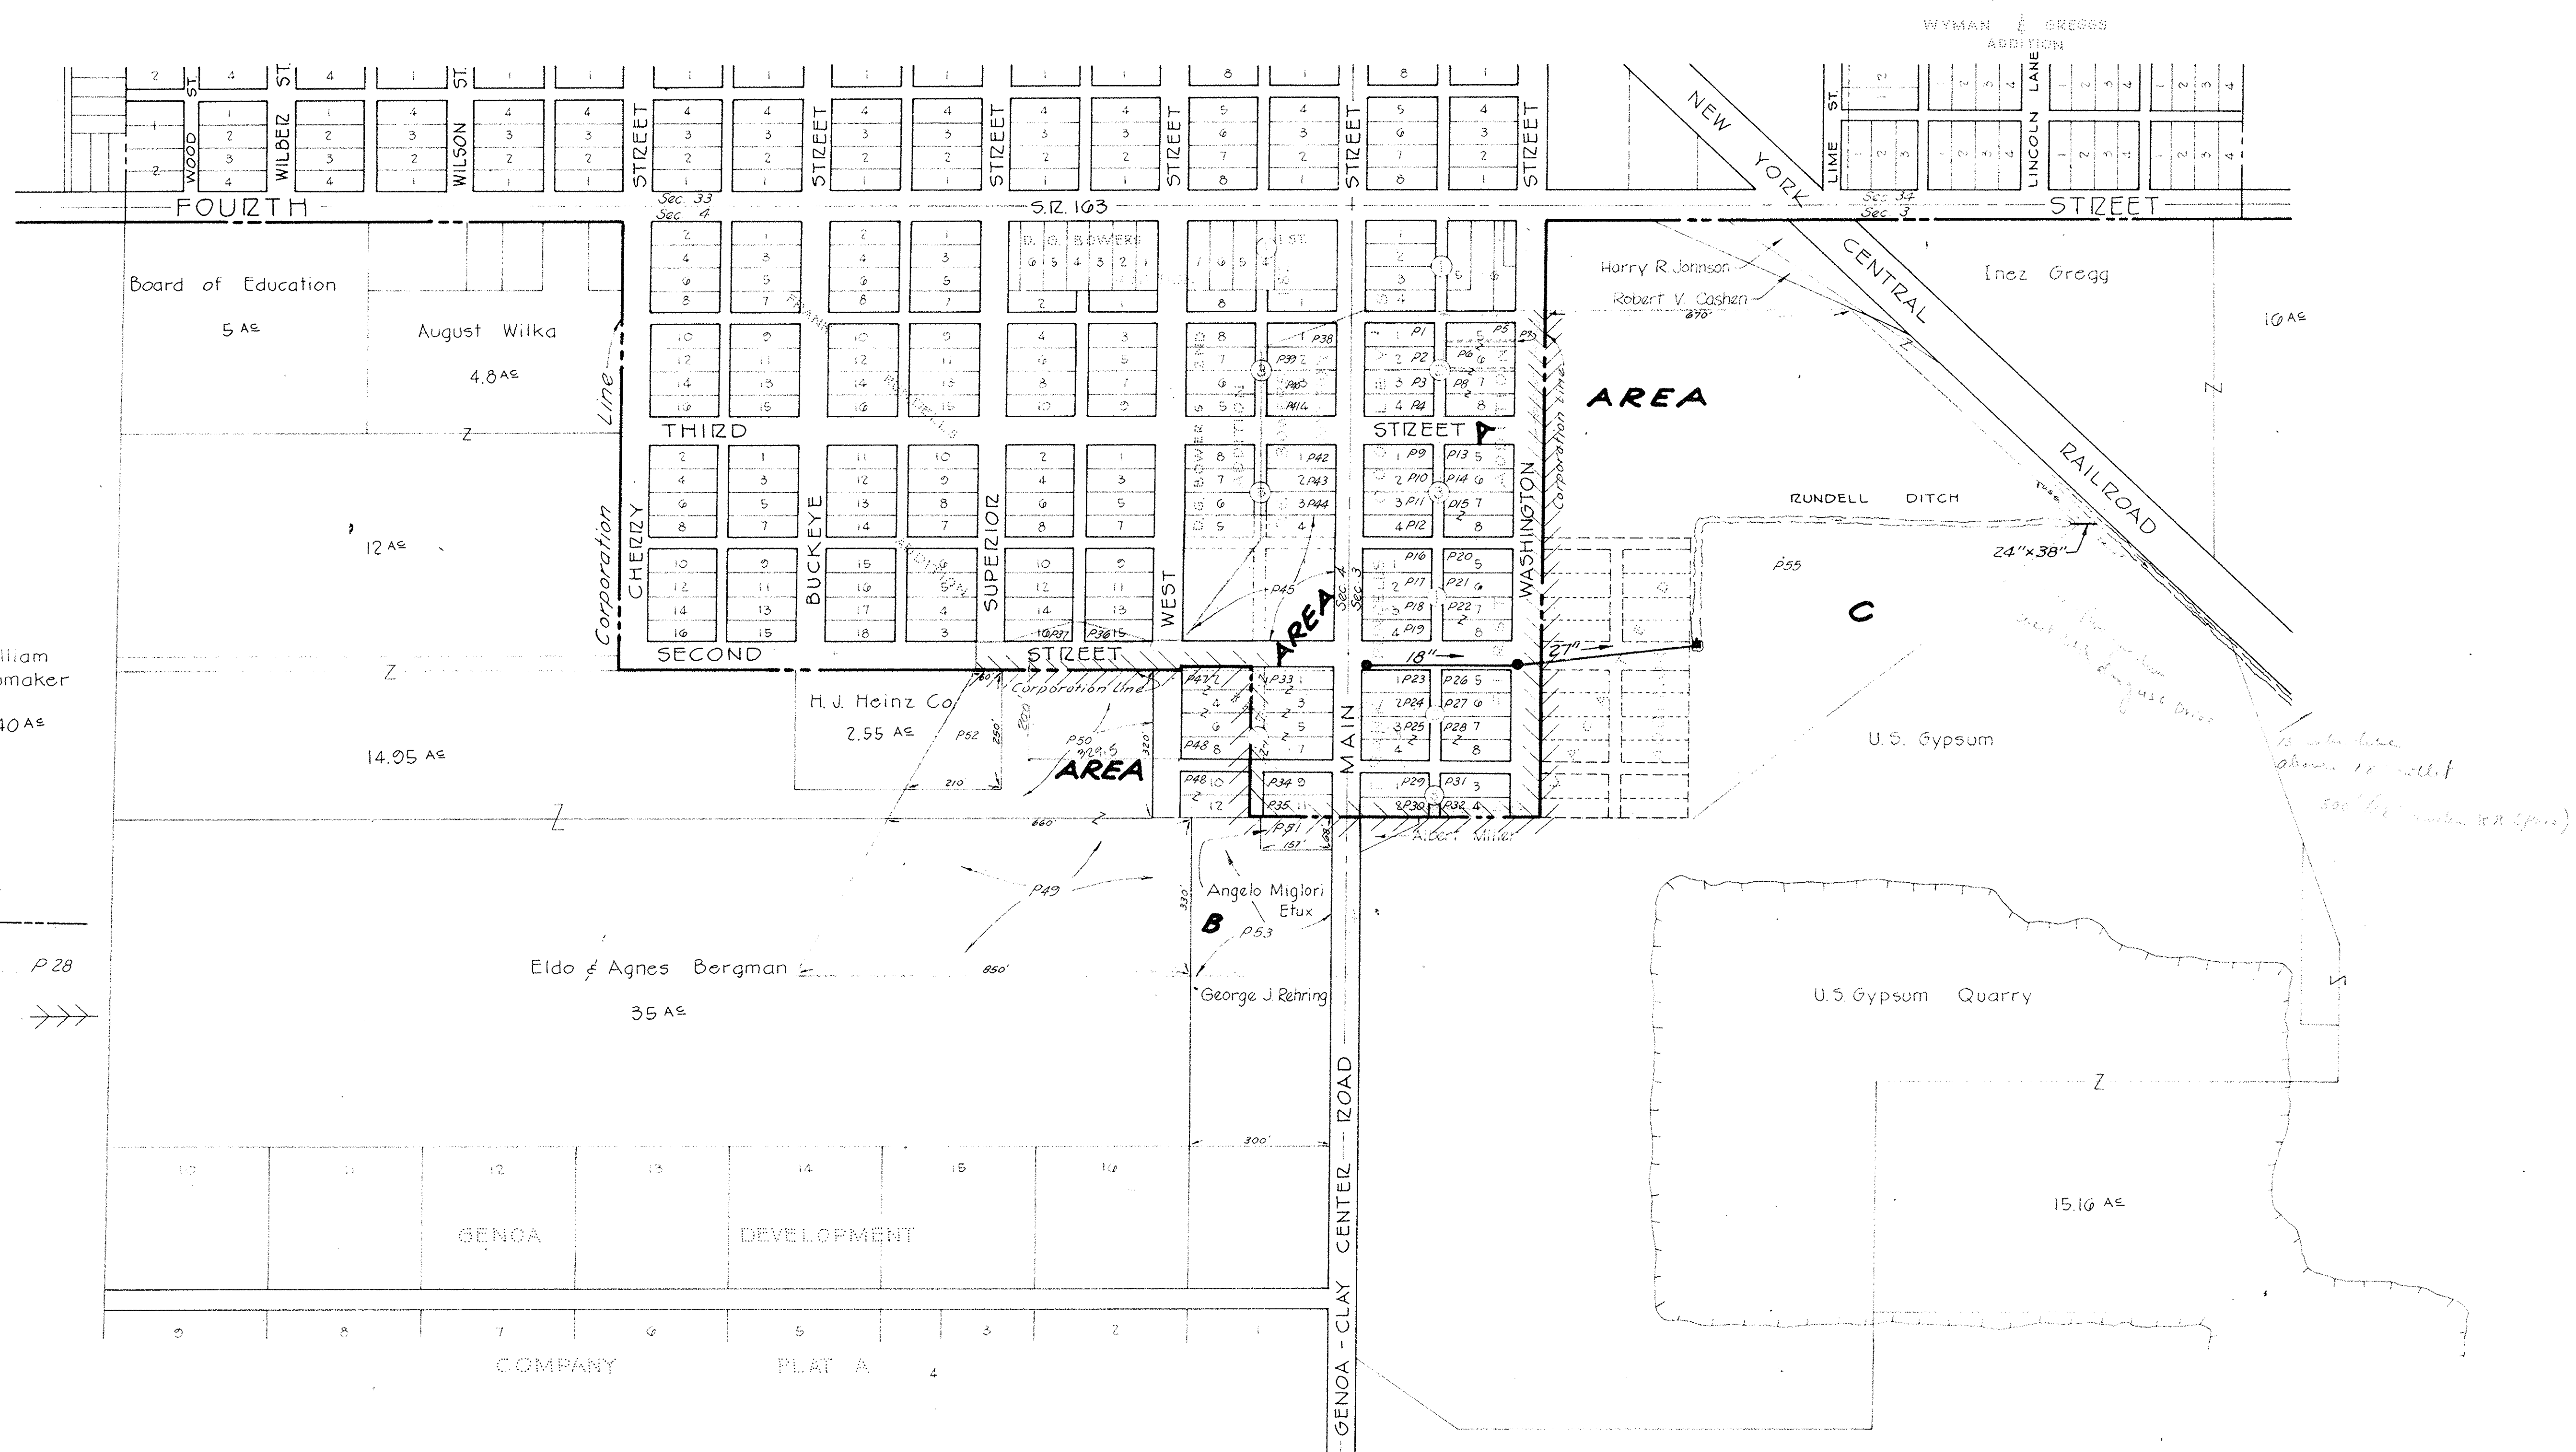

**LEGEND**  
 Boundary of Drainage Area .....  
 Village Corporation Line .....  
 Assessment Area Parcels Shown ..... P28  
 Sub-Area Boundary ..... >>>>

REVISED	T.C. BIEBESHEIMER ENGINEERING CO.			2 6
BY DATE CHARACTER	CIVIL ENGINEERS AND SURVEYORS TOLEDO, OHIO • PORT CLINTON, OHIO			
DESIGN	DRAWN	CHECKED	COMM. NO.	
	JMK	12/11	6305	