

RUNDELL DITCH


SEC. 3, CLAY TOWNSHIP

OTTAWA COUNTY, OHIO

1953

1
3

LENGTH OF PROJECT 1985' or 102.73 rds

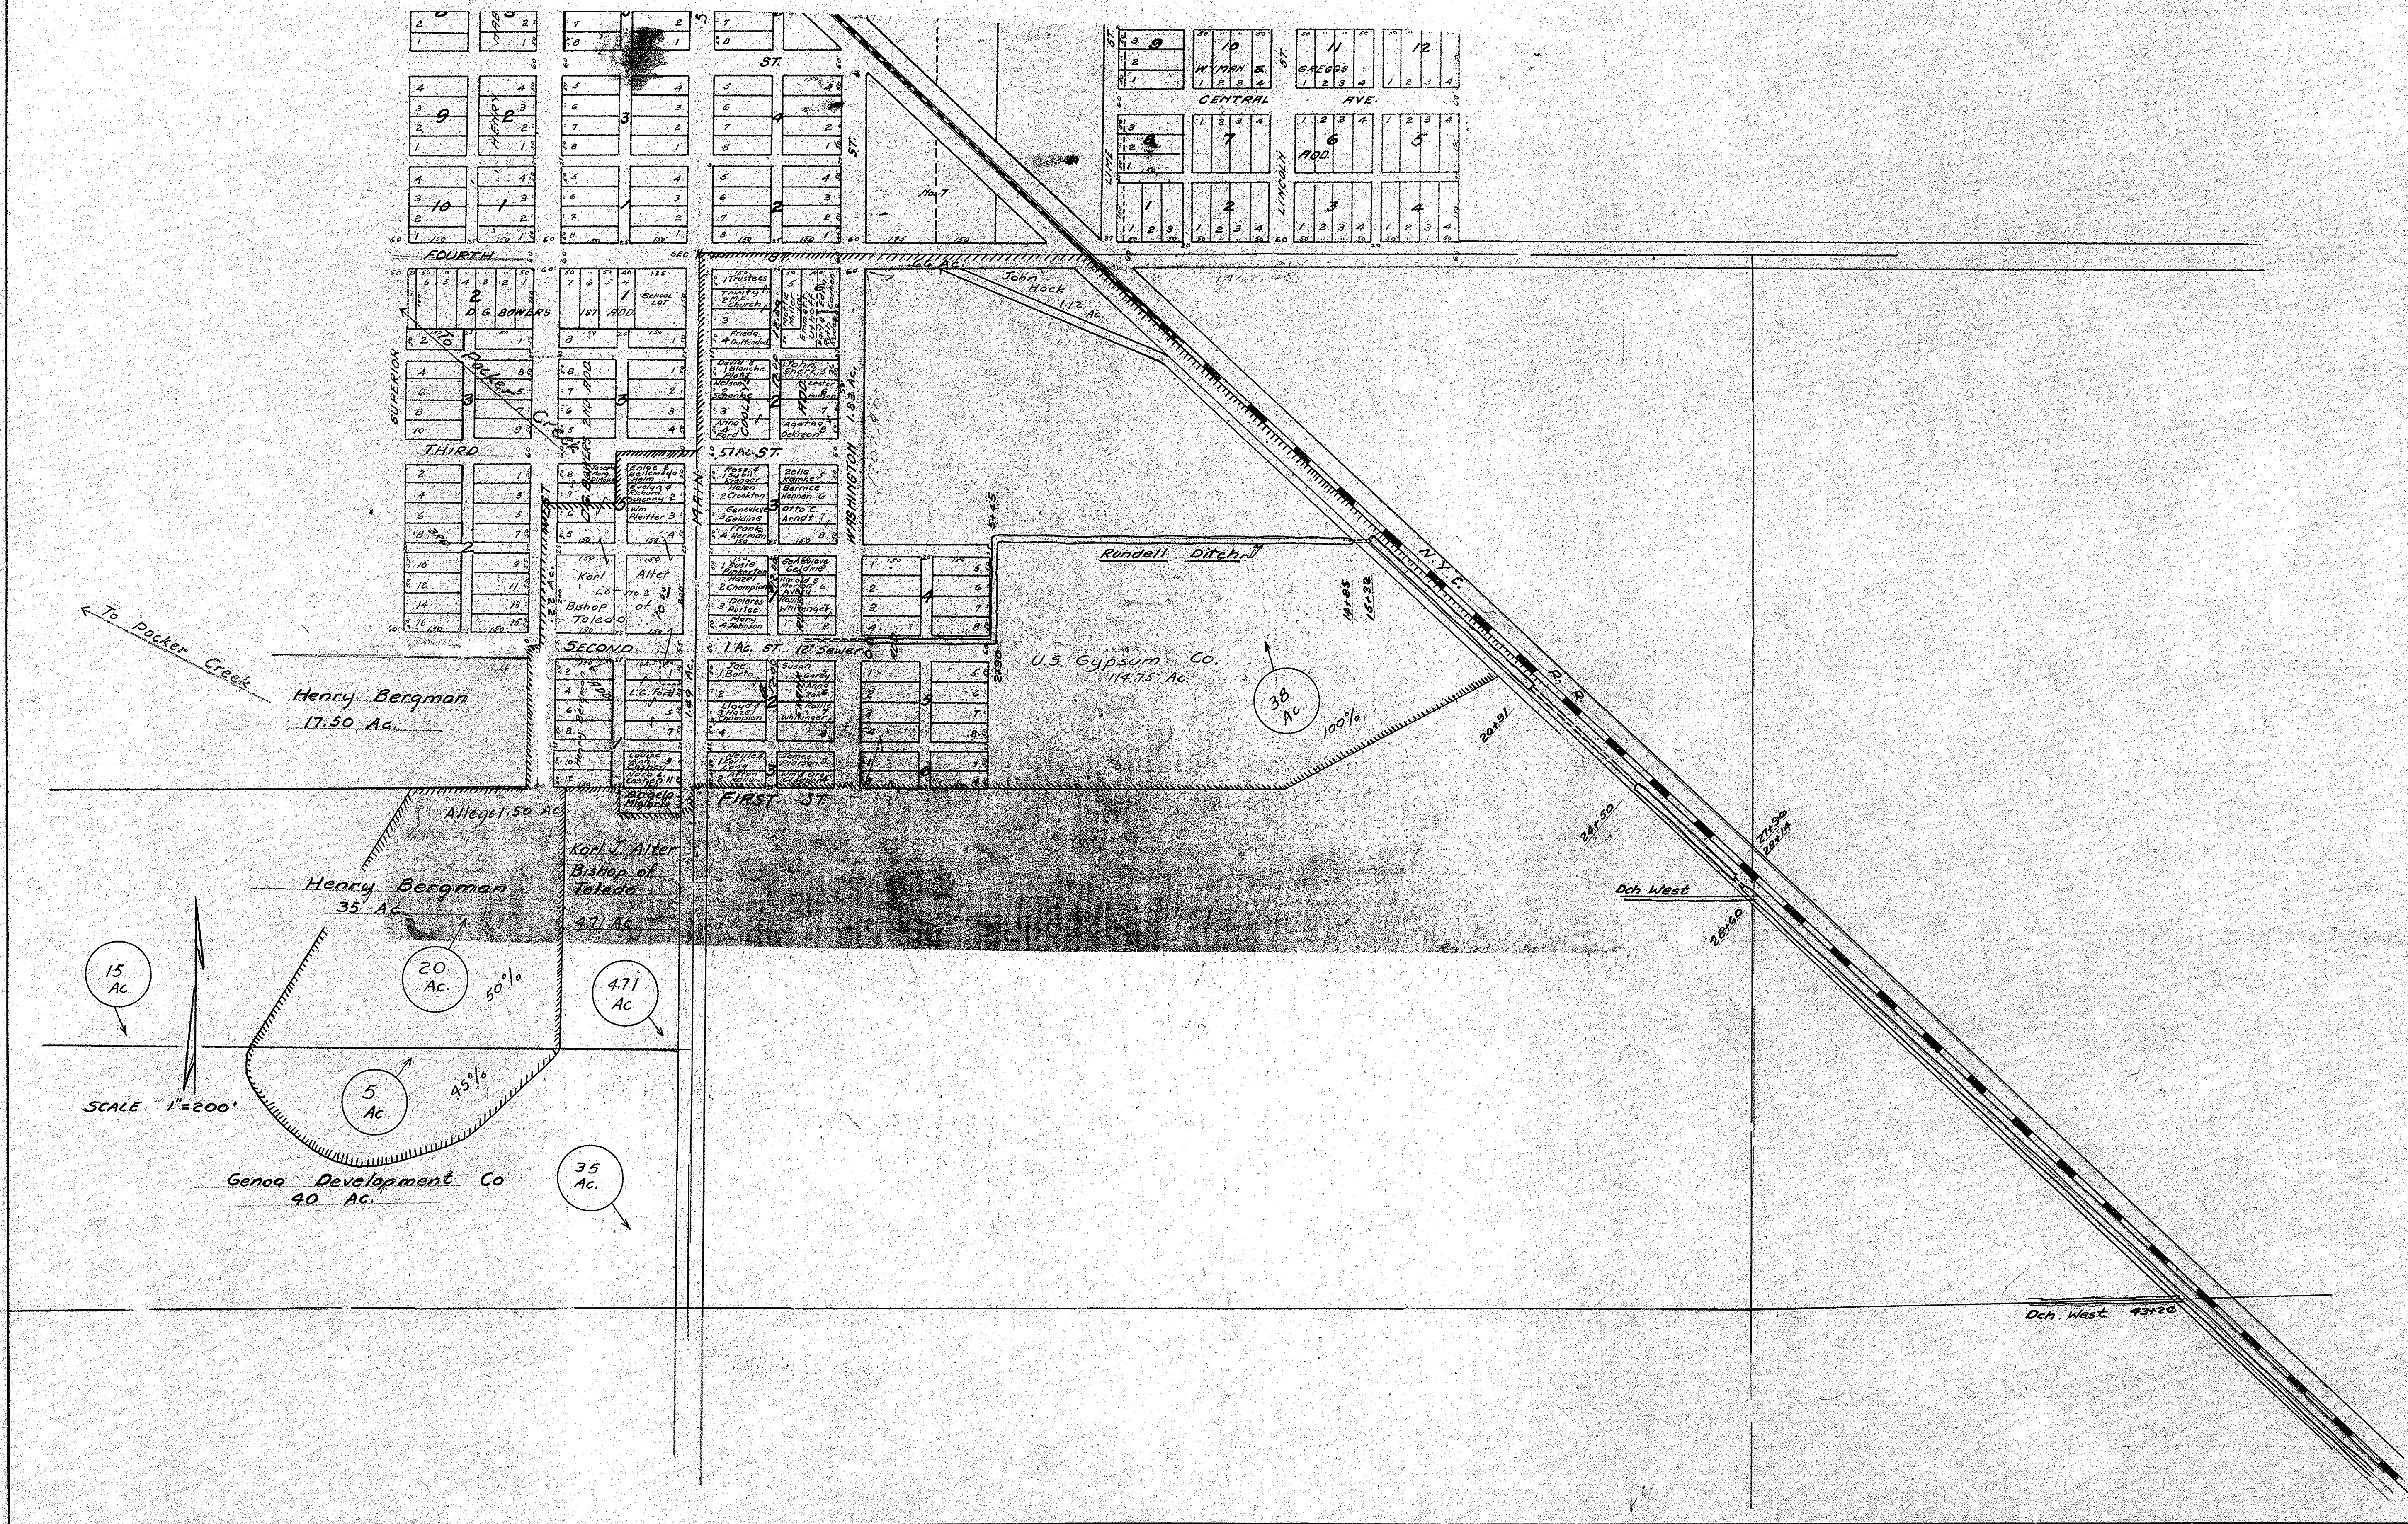


RUNDELL DITCH

SEC. 3, CLAY TOWNSHIP

OTTAWA COUNTY, OHIO

1953

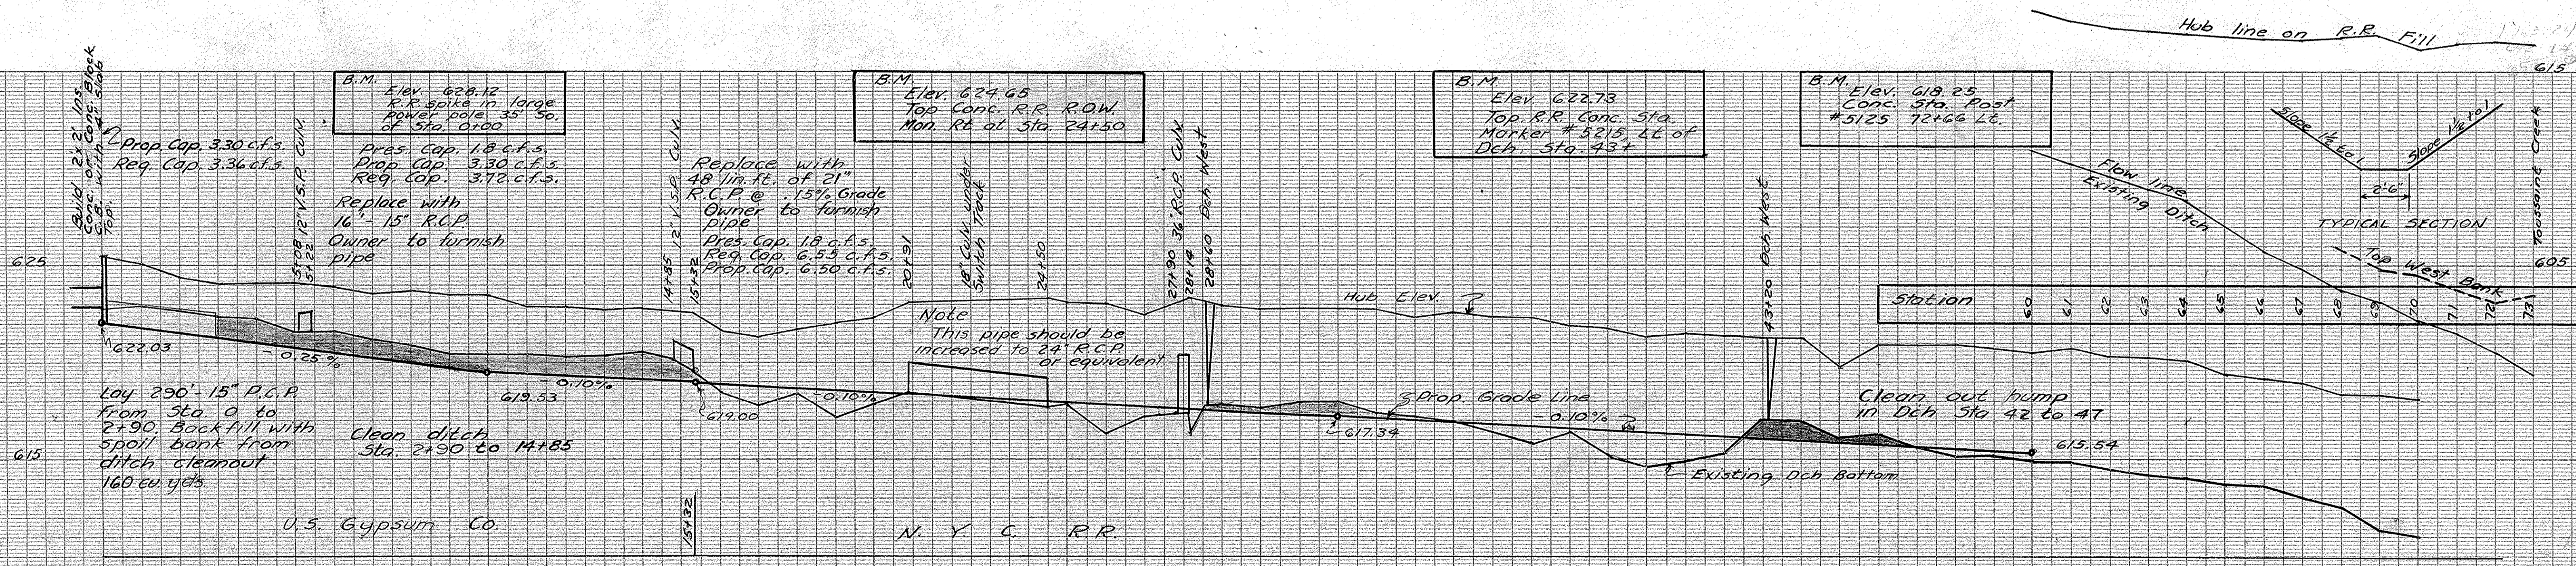

Top Width	11.09	11.56	12.52	12.84	12.80	12.84	13.14	13.62	13.12	13.43	13.22	13.14	13.52	13.12	13.43	No Work															17.64	17.38	17.74	18.62	17.64	No Work																								
Bottom Width	2 1/2	2 1/2	3 1/2	3 1/2	2 1/2	2 1/2	3 1/2	3 1/2	3 1/2	3 1/2	3 1/2	3 1/2	3 1/2	3 1/2	3 1/2	No Work															2 1/2	2 1/2	2 1/2	2 1/2	2 1/2	No Work																								
Cut from Hub	3.24	2.65	3.02	3.34	3.45	3.27	3.65	3.68	3.34	3.64	3.65	3.65	3.64	3.62	3.66	No Work															4.88	4.96	5.02	5.37	5.05	No Work																								
Station	1	2	3	4	5	6	7	8	9	10	11	12	13	14	15	16	17	18	19	20	21	22	23	24	25	26	27	28	29	30	31	32	33	34	35	36	37	38	39	40	41	42	43	44	45	46	47	48	49	50	51	52	53	54	55	56	57	58	59	60

"Precise" PROFILE PLAN

PLATE A
B.K. ELLIOTT CO.
MADE IN U.S.A.

"Precise" PROFILE PLAN

PLATE A
B.K. ELLIOTT CO.
MADE IN U.S.A.

Walter Wither

"Prec"