

I HEREBY APPROVE THESE PLANS.

Ronald P. Lahti, Jr. P.E., P.S. 10/29/15
 RONALD P. LAJTI, JR., P.E., P.S. DATE
 OTTAWA COUNTY ENGINEER



END WORK SCHULTZ DT. STA. 83+12.78

#201500253935

RECORDED FOR RECORD 11-13-2015

TIME 9:29 A.M. FEE 52.80

Vol 64 PG. 26-28

Virginia M. Park, Recorder
VIRGINIA M. PARK, RECORDER OTTAWA COUNTY, OHIO

LEGEND:
 — DRAINAGE BOUNDARY
 ▨ DRAINAGE AREA REMOVED FROM PETITION PROJECT.

SCHULTZ DITCH - PERMANENT MAINTENANCE EASEMENT (ORC 6137.12)


SCHULTZ DITCH PETITION NO. 109

OWNERS NAME	R	T	S	PARCEL NUMBER	PROPERTY TYPE	ACRES OWNED	ACRES BENEFITED
SCHULTZ DITCH PETITION NO. 109 - PROPERTY OWNER INDEX							
15 7 25 CARROLL TOWNSHIP							
1 MEYER JOHN F & VIRGINIA L				008-07531-17668-000		60	57.630
2 FARROW JAMES L				008-09947-13335-000	AGRICULTURAL	34.99	34.950
3 FARROW JAMES L				008-09947-13342-000	AGRICULTURAL	20	19.790
4 BRUNS TONY W & JOSEPHINE M S&T				008-09951-13339-000	RESIDENTIAL	4.008	3.800
5 BRUNS TONY W & JOSEPHINE M S&T				008-09951-13339-001	RESIDENTIAL	1	0.860
6 GENZMAN MARILYN H TRUSTEE				008-09958-13349-000	AGRICULTURAL	38.906	37.106
7 GENZMAN ENTERPRISES OF OHIO LLC				008-09958-13355-000	AGRICULTURAL	20	14.740
8 MILLER SANDRA A TOD				008-09964-13357-000	AGRICULTURAL	20	0.000
9 MILLER SANDRA A TOD				008-09964-13360-000	AGRICULTURAL	37.934	32.220
10 RUTLEDGE KEVIN R & MICHELLE S&T				008-09964-13360-001	RESIDENTIAL	2.066	1.910
11 CERVANTES DAVID R & LORI J S&T				008-09982-13358-000	AGRICULTURAL	40	38.170
12 LUBECK NATALIE				008-04975-13369-000	AGRICULTURAL	58.34	56.010
13 LENZ THOMAS L				008-09955-13377-000	AGRICULTURAL	20	18.120
14 MARTIN JEFFREY M & SUSAN S&T				008-09968-13362-000	AGRICULTURAL	7.001	6.690
15 LAUGHLIN BRYAN T AND SCHIMMING ERICA L				008-09968-13362-001	RESIDENTIAL	1.219	1.410
16 LAUGHLIN BRYAN T & ERICA L S&T				008-09968-13362-002	AGRICULTURAL	28.661	27.760
17 SCHIETS RANDALL A & ELIZABETH A S&T				008-09968-13362-003	AGRICULTURAL	1.492	1.350
18 SCHIETS RANDALL A & ELIZABETH A				008-09968-13364-000	RESIDENTIAL	1.219	1.110
19 COOK TRAVIS L				008-09982-13378-000	RESIDENTIAL	2.258	2.430 *
20 MARTIN JEFFREY M & SUSAN C S&T				008-09982-13378-001	RESIDENTIAL	4.029	3.840
21 BARRON DRLT				008-09982-13378-002	RESIDENTIAL	1.399	1.290
22 ZETZER JEFFREY & KIMBERLY WOLFE S&T				008-09982-13378-003	RESIDENTIAL	2.021	1.840
23 BARTOK LOR K				008-09982-13378-004	RESIDENTIAL	2.176	1.800
24 REITERMAN LILLIAN TOD				008-09982-13378-005	RESIDENTIAL	1.424	1.510 *
25 KRUSE BRAN A				008-09982-13378-006	RESIDENTIAL	2.686	2.560
26 RIFFLE JASON				008-09982-13378-008	RESIDENTIAL	2.067	2.240 *
27 SHANTEAU TIMOTHY J & VERONICA S&T				008-09982-13378-009	RESIDENTIAL	2.067	2.250 *
28 WILKINS CLAYTON E & JENNIFER				008-09982-13378-010	RESIDENTIAL	1.579	1.700 *
29 CHOVANEC DANIEL S & MICHELE L S&T				008-09982-13378-011	RESIDENTIAL	3.776	3.880 *
30 GALLIHER KRISTA M				008-09982-13378-012	RESIDENTIAL	0.996	1.000 *
31 CASADOS ABIMELEE & GILLIAN S&T				008-09982-13378-013	RESIDENTIAL	2.258	2.440 *
32 MILLER ANDREW J & CHRISTIE S&T				008-09982-13378-014	RESIDENTIAL	2.686	2.550
33 MYERS GERALD J				008-09982-13378-015	RESIDENTIAL	2.686	2.560
34 MILLS SAMUEL P & HERLINDA S&T				008-09982-13378-016	RESIDENTIAL	3.78	3.920 *
35 WELLS FARGO NATIONAL ASSOCIATION				008-09984-13382-000	RESIDENTIAL	0.58	0.440
36 HUSTON ROGER TOD				008-18350-31394-000	AGRICULTURAL	37.996	37.300
37 HUSTON DENNIS A & CHERYL L S&T				008-18350-31394-001	RESIDENTIAL	2.004	1.830
38 THORBAHN RICHARD JR & JOYCE S&T				008-09720-13373-000	AGRICULTURAL	36.5	34.230
39 RIEFF CURTIS A TRUSTEE				008-09720-13373-001	RESIDENTIAL	1.5	1.360
40 AMES MICHAEL				008-09975-13371-000	RESIDENTIAL	1.77	1.540
75 COYLE WILLIAM J.				008-09945-13331-001	AGRICULTURAL	30.064	3.520
161 GRUYOR GARY M & JOAN M				008-09958-13349-001	RESIDENTIAL	1.049	1.049
15 7 26 CARROLL TOWNSHIP							
41 JESS ROBERT R & CAROLE P				008-06523-16328-000	AGRICULTURAL	33.659	21.900
42 DUNCAN JOHN II & CYNTHIA S&T				008-06523-16328-001	RESIDENTIAL	1	0.000
43 GLUTH RANDALL C & CONNIE L S&T				008-06523-16328-002	RESIDENTIAL	0.336	0.000
44 DE LUCA MARY A & JAMES V S&T				008-06523-16328-003	RESIDENTIAL	1.004	0.000
45 KROEGER LOIS TOD				008-09591-12811-000	AGRICULTURAL	34.928	7.730
46 PETERS LOWELL & JUDITH S&T				008-09591-12811-001	RESIDENTIAL	1.99	0.890
47 PETERS LOWELL & JUDITH S&T				008-09591-12811-002	RESIDENTIAL	0.073	0.060
48 WOLF ALISON S				008-09593-12814-000	RESIDENTIAL	3	2.790
49 LENZ THOMAS L				008-09595-12816-000	AGRICULTURAL	40	38.740
50 LENZ THOMAS L				008-09595-13386-000	AGRICULTURAL	80	45.490
51 LUNDY CHARLIE & CHARLES L TOD				008-09597-12819-000	RESIDENTIAL	1	0.860
52 GLUTH RANDALL & CONNIE				008-09599-12821-000	RESIDENTIAL	0.72	0.610
53 MECKFESSEL SCOTT L & DIANE E				008-13430-27560-000	RESIDENTIAL	0.235	0.200
54 MECKFESSEL SCOTT & DIANE				008-13430-27560-001	RESIDENTIAL	0.282	0.240
55 MECKFESSEL SCOTT & DIANE				008-13430-27562-000	RESIDENTIAL	1	0.860
56 WILBURN MARK & DEBORAH S&T				008-15293-29536-000	RESIDENTIAL	1.251	0.000
57 FARROW JAMES L				008-20856-34233-000	AGRICULTURAL	38.75	25.000
58 FLORIANA THEODORE M AND LEPARD DIANE M S&T				008-21065-34766-000	RESIDENTIAL	0.766	0.660

* ACREAGE INCLUDES PARCEL PLUS AREA ALONG FRONTAGE OF BONNIE JEAN DRIVE (PRIVATE)

OWNERS NAME	R	T	S	PARCEL NUMBER	PROPERTY TYPE	ACRES OWNED	ACRES BENEFITED
SCHULTZ DITCH PETITION NO. 109 - PROPERTY OWNER INDEX (CON'D)							
16 7 30 ERIE TOWNSHIP							
59 KAISER ROBERT R				016-04086-09210-000	AGRICULTURAL	75	21.120
60 SCOTT ANN M				016-06618-08706-000	AGRICULTURAL	70.44	59.770
61 SCOTT JEFFREY J & ANN M S&T				016-06618-08706-001	RESIDENTIAL	6.06	5.690
62 SMITH HOWARD C.				016-06623-08634-000	RESIDENTIAL	0.46	0.390
63 WAUGH ALFRED M				016-06627-08641-000	RESIDENTIAL	0.46	0.390
64 SCOTT ANN M.				016-06618-08629-000	AGRICULTURAL	14.3	2.320
65 LODDO MICHELE D				016-06632-08644-000	RESIDENTIAL	0.46	0.390
66 WARE JOHN L & SUSAN G S&T				016-06646-08663-000	RESIDENTIAL	0.33	0.290
67 HOLCOMB DONALD C & BRENDA S S&T				016-06675-08703-000	RESIDENTIAL	0.993	0.720
68 CHRISTIE CHERYL TRUSTEE				016-06675-08703-001	AGRICULTURAL	28.387	27.100
69 GRESINGER CHARLES W				016-06675-08703-003	RESIDENTIAL	1.296	1.280
70 DAUP GERRY L				016-06675-08703-004	RESIDENTIAL	1.313	1.300
71 WATERS JOEL E				016-06675-08703-005	RESIDENTIAL	1.329	1.320
72 CRAIG JEFFREY S & MARCIA M S&T				016-06675-08703-006	RESIDENTIAL	1.346	1.340
73 DAUP GERRY CONARD				016-06675-08703-007	RESIDENTIAL	1.5	0.450
74 SEBASTIANO JOANNE L				016-06680-08709-000	RESIDENTIAL	2.383	2.090
76 WHITT DAVID A				016-09958-08691-000	RESIDENTIAL	0.962	0.640
77 WHITT DAVID A				016-09958-08691-001	RESIDENTIAL	8	1.050
78 WILKINS PAUL L				016-09958-08691-002	RESIDENTIAL	0.758	0.680
79 GLASCO LARRY W & REBECCA S AULER S&T				016-09958-08691-004	RESIDENTIAL	0.75	0.410
80 1699 NORTH CARROLL ERIE RD LLC				016-09958-08691-005	RESIDENTIAL	0.961	0.640
81 NELSON ERNEST J III				016-19766-07893-000	RESIDENTIAL	0.34	0.250
16 7 31 ERIE TOWNSHIP							
82 SCOTT ANN M				016-06618-08719-000	AGRICULTURAL	38	0.000
83 THORBAHN RICHARD F & JOYCE A S&T				016-06687-08721-000	AGRICULTURAL	38.8	0.000
84 KLEINHANS BRIAN C				016-06690-08723-000	AGRICULTURAL	36.66	0.000
85 KLEINHANS RONALD & PATRICIA S&T & DONNA KLEINHANS L.E.				016-06690-08723-001	RESIDENTIAL	0.836	0.000
86 KLEINHANS BRIAN & SHERRI S&T				016-06690-08723-002	RESIDENTIAL	1	0.000
87 HOLCOMB MATTHEW				016-20995-34674-000	AGRICULTURAL	29.036	0.000
88 DENNEY ROBT P & HELEN A S&T				016-20995-34674-001	RESIDENTIAL	7.74	0.000
161 HOLCOMB MATTHEW J & AMY L S&T				016-20995-34674-002	AGRICULTURAL	2.024	0.000
146 ASHTON JAMIE M				016-07186-08733-000	AGRICULTURAL	12.02	0.000
15 7 35 SALEM TOWNSHIP							
89 HOCKETT JOAN M				026-06520-08492-000	RESIDENTIAL	2.137	0.000
90 HILL LARRY P & DONNA J S&T				026-06520-08492-001	RESIDENTIAL	1.515	0.000
91 ZBIERAJEWSKI STEVEN R				026-06522-08494-000	AGRICULTURAL	23.261	0.000
92 SLAUTERBECK ROLLAN G & RHONDA				026-06522-08494-001	RESIDENTIAL	1.287	0.000
93 HANSEN BROCK G				026-06522-08494-002	RESIDENTIAL	5.669	0.000
94 HINES RONALD A & SUSAN J				026-06522-08494-003	RESIDENTIAL	1.103	0.000
95 O'BRIEN ERIC & KATHY				026-06522-08494-004	RESIDENTIAL	1.103	0.000
96 TERRY MICHAEL S				026-06522-08494-005	RESIDENTIAL	1.373	0.000
97 BOLAY KENNETH & LINDA				026-06523-08496-000	AGRICULTURAL	24.492	0.000
98 JAMES JOSHUA & ANGIE S&T				026-06523-08496-001	RESIDENTIAL	2.508	0.000
99 WITT JEFFREY G & RONALD S				026-06533-08507-000	AGRICULTURAL	34.999	0.000
100 WITT JEFFREY G				026-06533-08507-001	RESIDENTIAL	5.001	0.000
101 RIEFF CAROL ANN TOD				026-06534-08511-000	AGRICULTURAL	31.101	0.000
102 SCHLAGHECK BRADLEY & S&T				026-06534-08511-001	AGRICULTURAL	6.74	0.000
103 RIEFF CURTIS A TRUSTEE CAROL ANN RIEFF L.E.				026-06534-08511-002	RESIDENTIAL	2.199	0.000
104 TALLMAN GREGORY J & TRICIA G S&T				026-06537-08413-001	AGRICULTURAL	40.785	0.000
105 CRANDALL DEAN E TOD				026-06537-08513-000	RESIDENTIAL	4.369	0.000
106 BOLEN DAVID A & DAWN C S&T				026-06537-08513-001	RESIDENTIAL	2.087	0.000
107 BOLAY KENNETH L				026-06538-08516-000	AGRICULTURAL	20.889	0.000
108 BOLAY KENNETH & LINDA				026-06543-34518-000	AGRICULTURAL	13	0.000
147 MEIS ROBERT C & PATRICIA S&T				026-06520-08492-003	RESIDENTIAL	1.515	0.000
148 LAZENBY MICHAEL J & TERESA A S&T				026-06520-08492-002	RESIDENTIAL	1.515	0.000
149 DE CLERCQ JENNY				026-06538-08516-001	RESIDENTIAL	4.111	0.000


OWNERS NAME	R	T	S	PARCEL NUMBER	PROPERTY TYPE	ACRES OWNED	ACRES BENEFITED
SCHULTZ DITCH PETITION NO. 109 - PROPERTY OWNER INDEX (CON'D)							
15 7 36 SALEM TOWNSHIP							
109 WADSWORTH HAROLD & BONNIE (J&S)				026-03102-17259-000	RESIDENTIAL	1.468	0.000
110 ALLUMAN SHARON J				026-03484-20005-000	RESIDENTIAL	1.468	0.000
111 BASH NORMAN R				026-03485-20032-000	RESIDENTIAL	1.468	0.000
112 SMITH CORRINE J				026-05891-14317-000	AGRICULTURAL	22.02	0.000
113 APPLEMAN SHAWN M				026-06467-08425-000	RESIDENTIAL	1.116	0.000
114 APPLEMAN SHAWN M				026-06467-26341-000	RESIDENTIAL	1.41	0.000
115 VOGTSBERGER GARY & MARY				026-			

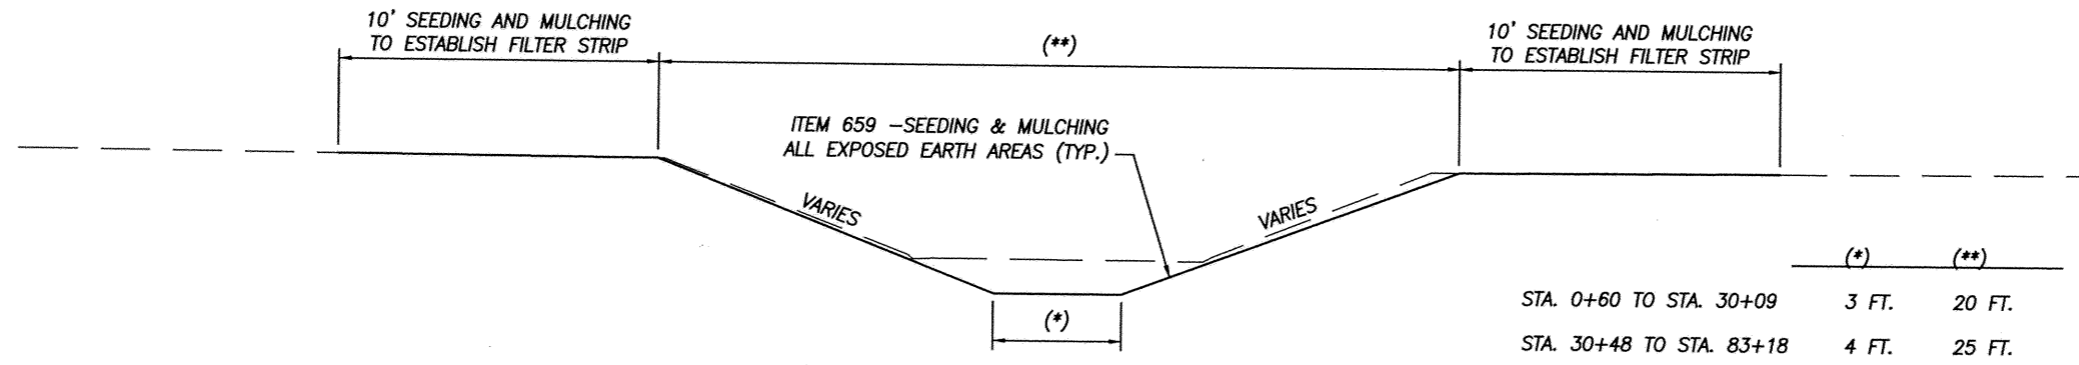

	(*)	(**)
STA. 0+60 TO STA. 30+09	3 FT.	20 FT.
STA. 30+48 TO STA. 83+18	4 FT.	25 FT.

PROPOSED SECTION - SCHULTZ DITCH

SECTION APPLIES: (PROPOSED DITCH CONSTRUCTION)
STA. 0+00.00 TO STA. 83+12.78

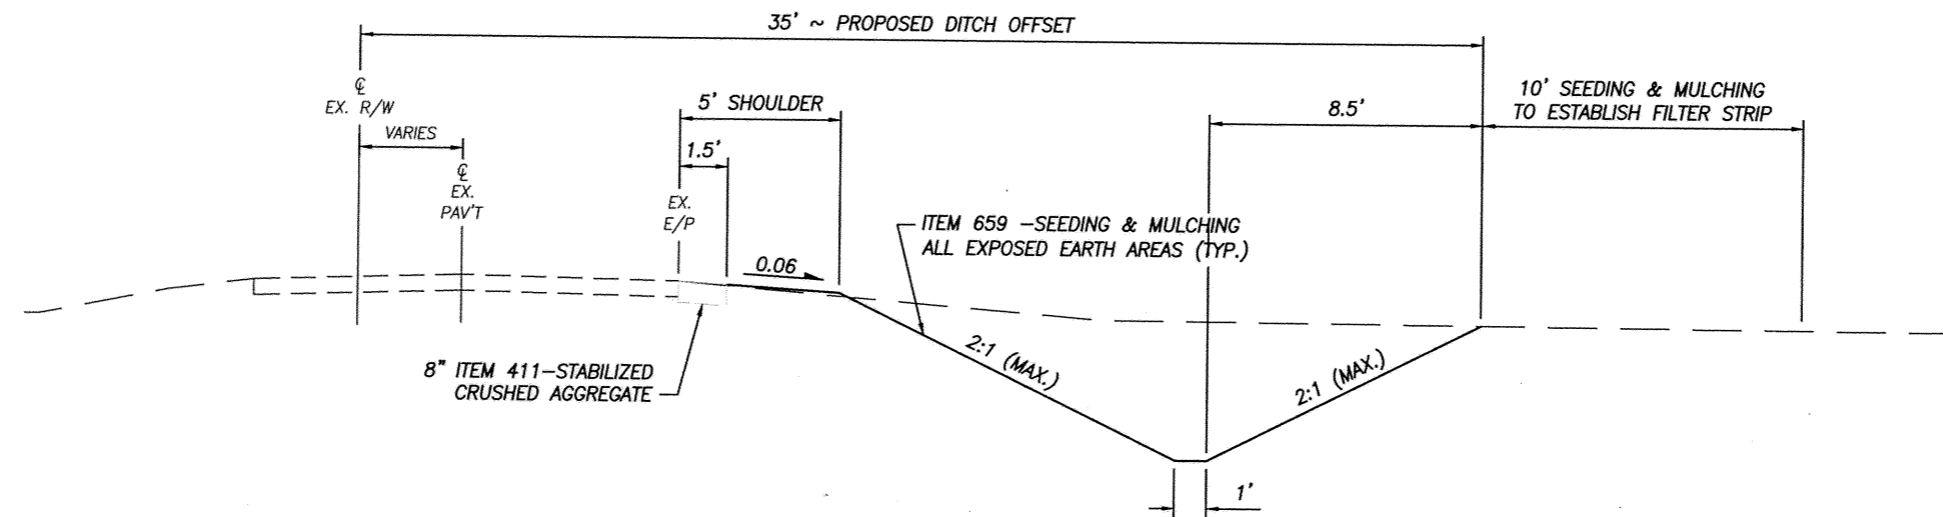

PROPOSED DITCH SECTION - BROKATE ROAD (TR-105)

SECTION APPLIES: (PROPOSED DITCH CONSTRUCTION)
STA. 9+60.00 TO STA. 18+00.00

SCHULTZ DITCH - PERMANENT MAINTENANCE EASEMENT
(ORC 6137.12)

SCHULTZ DITCH
PETITION NO. 109