

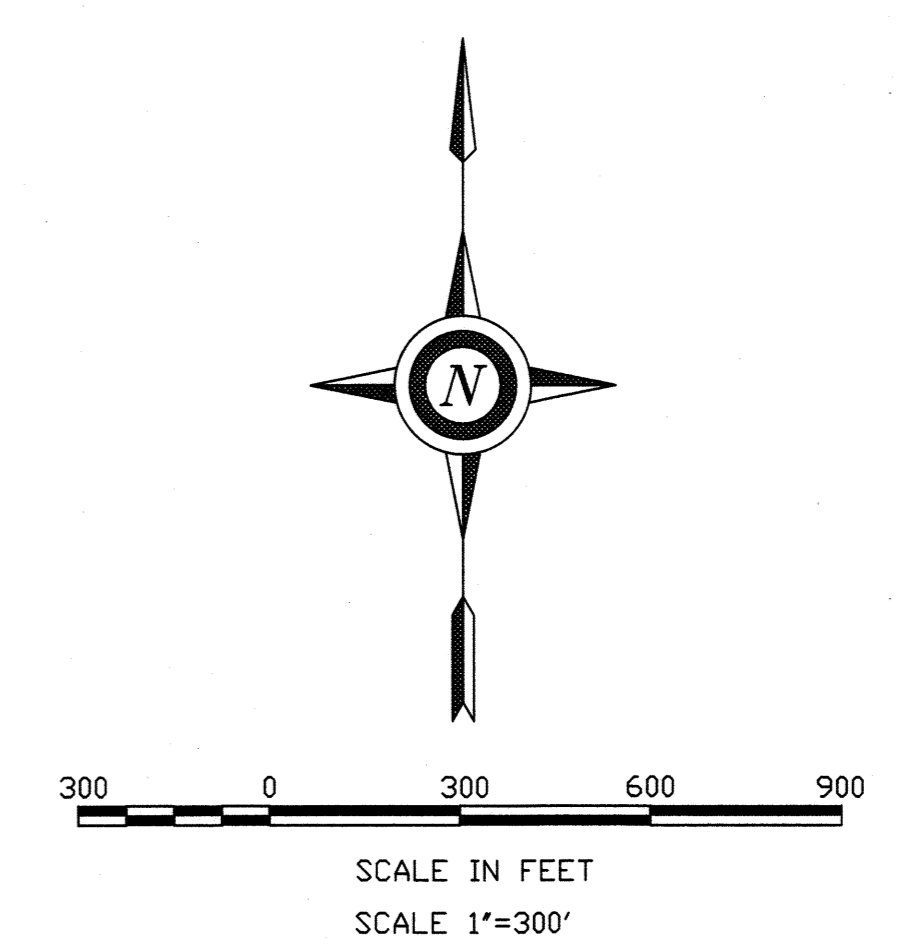


# HENRY TASCH DITCH MAINTENANCE PROJECT 2017 BENTON TOWNSHIP SECTION 10

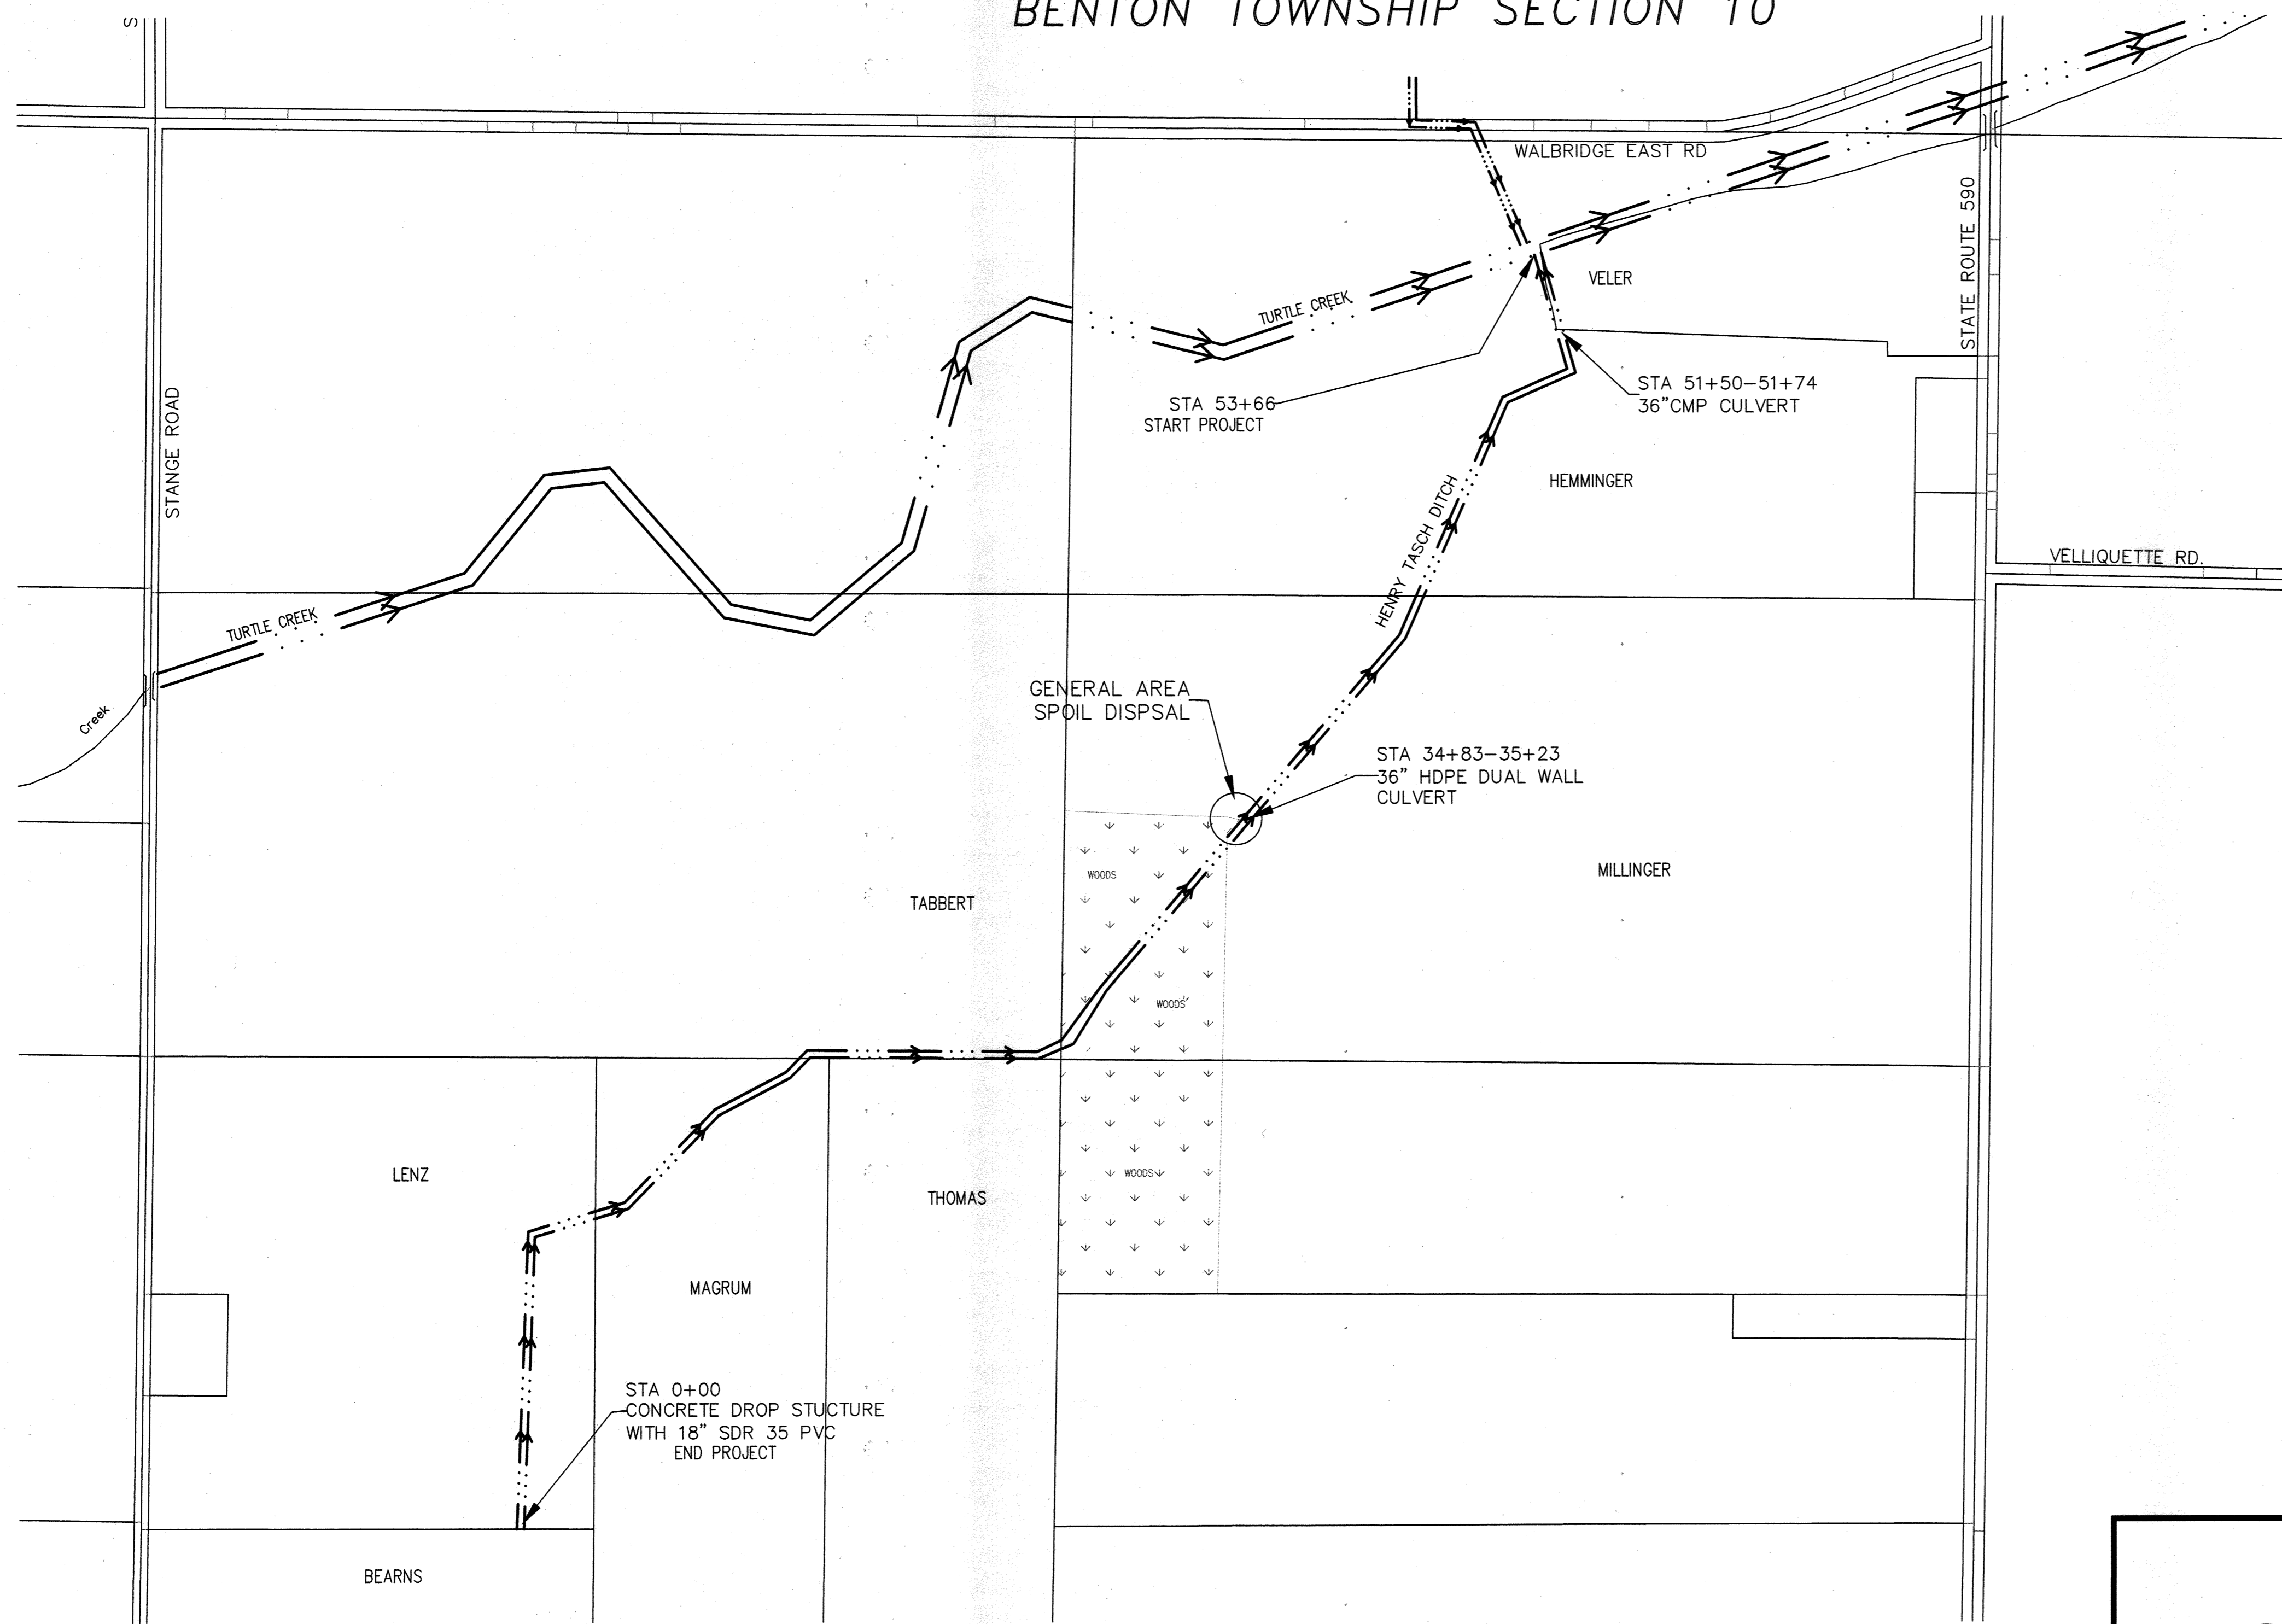

TBM CHISELED + ON CENTER OF HEADWALL OF STRUCTURE AT STA 0+00 OF HENRY TASCH DITCH NAVD 88 ELEV. 581.25

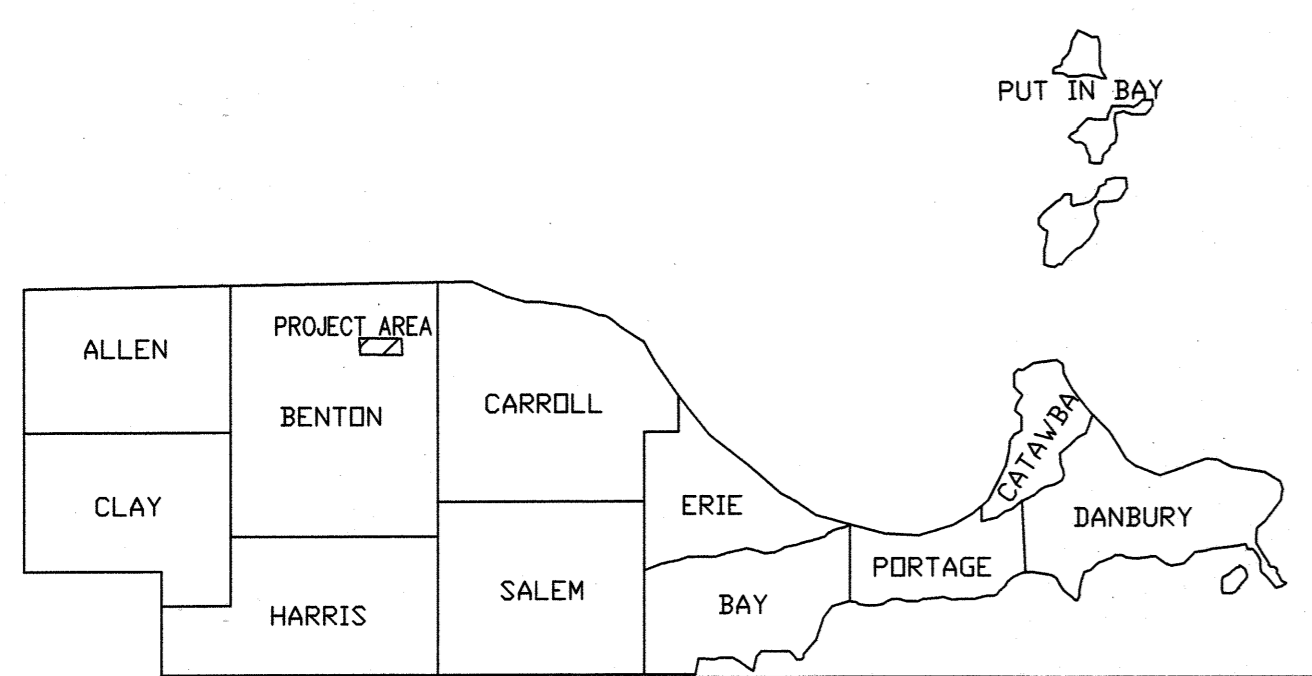

**NOTE TO EXCAVATOR**

Excavator must notify all utilities at least 48 hours and not more than 10 days prior to the planned commencement of excavation.

1. OUPS member utilities will be contacted by calling oups (1-800-362-2764 or 811)
2. Each Limited Basis Participant and the Ohio Oil and Gas Producers Underground Protection Service (1-800-925-0988) will be contacted by the excavator using the telephone number provided.

2 WORKING DAYS - 2 CALLS  
**BEFORE YOU DIG**



CALL TOLL FREE **800-362-2764** or **811**  
OHIO UTILITIES PROTECTION SERVICE

CALL TOLL FREE **800-925-0988**  
Ohio Oil and Gas Producers Underground Protection Service (OUPUS)

I HEREBY APPROVE THESE PLANS.

*Ronald P. Lajti, Jr.*  
RONALD P. LAJTI, JR., P.E., P.S.  
OTTAWA COUNTY ENGINEER

11/1/17  
DATE

DATE _____ Approved _____ Title _____	DATE _____ Approved _____ Title _____
DATE 9/20/17 Designed MICHAEL GARGAC Title _____	DATE 9/20/17 Drawn MICHAEL GARGAC Title _____
Redlined _____ Checked _____	Title _____
<b>HENRY TASCH DITCH MAINTENANCE PROJECT</b> OTTAWA SOIL & WATER CONSERVATION DISTRICT	
CAD FILE I.D. _____ DRAWING NUMBER _____ Sheet <u>1</u> of <u>2</u>	