

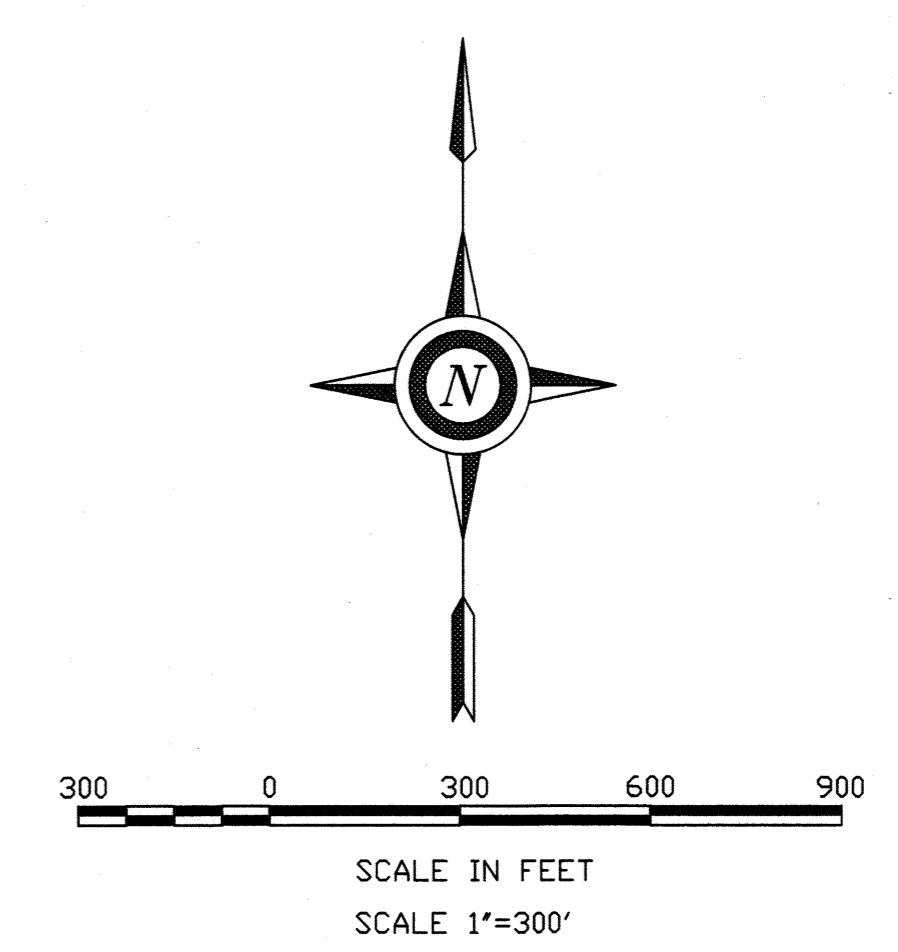


# HENRY TASCH DITCH MAINTENANCE PROJECT 2017 BENTON TOWNSHIP SECTION 10

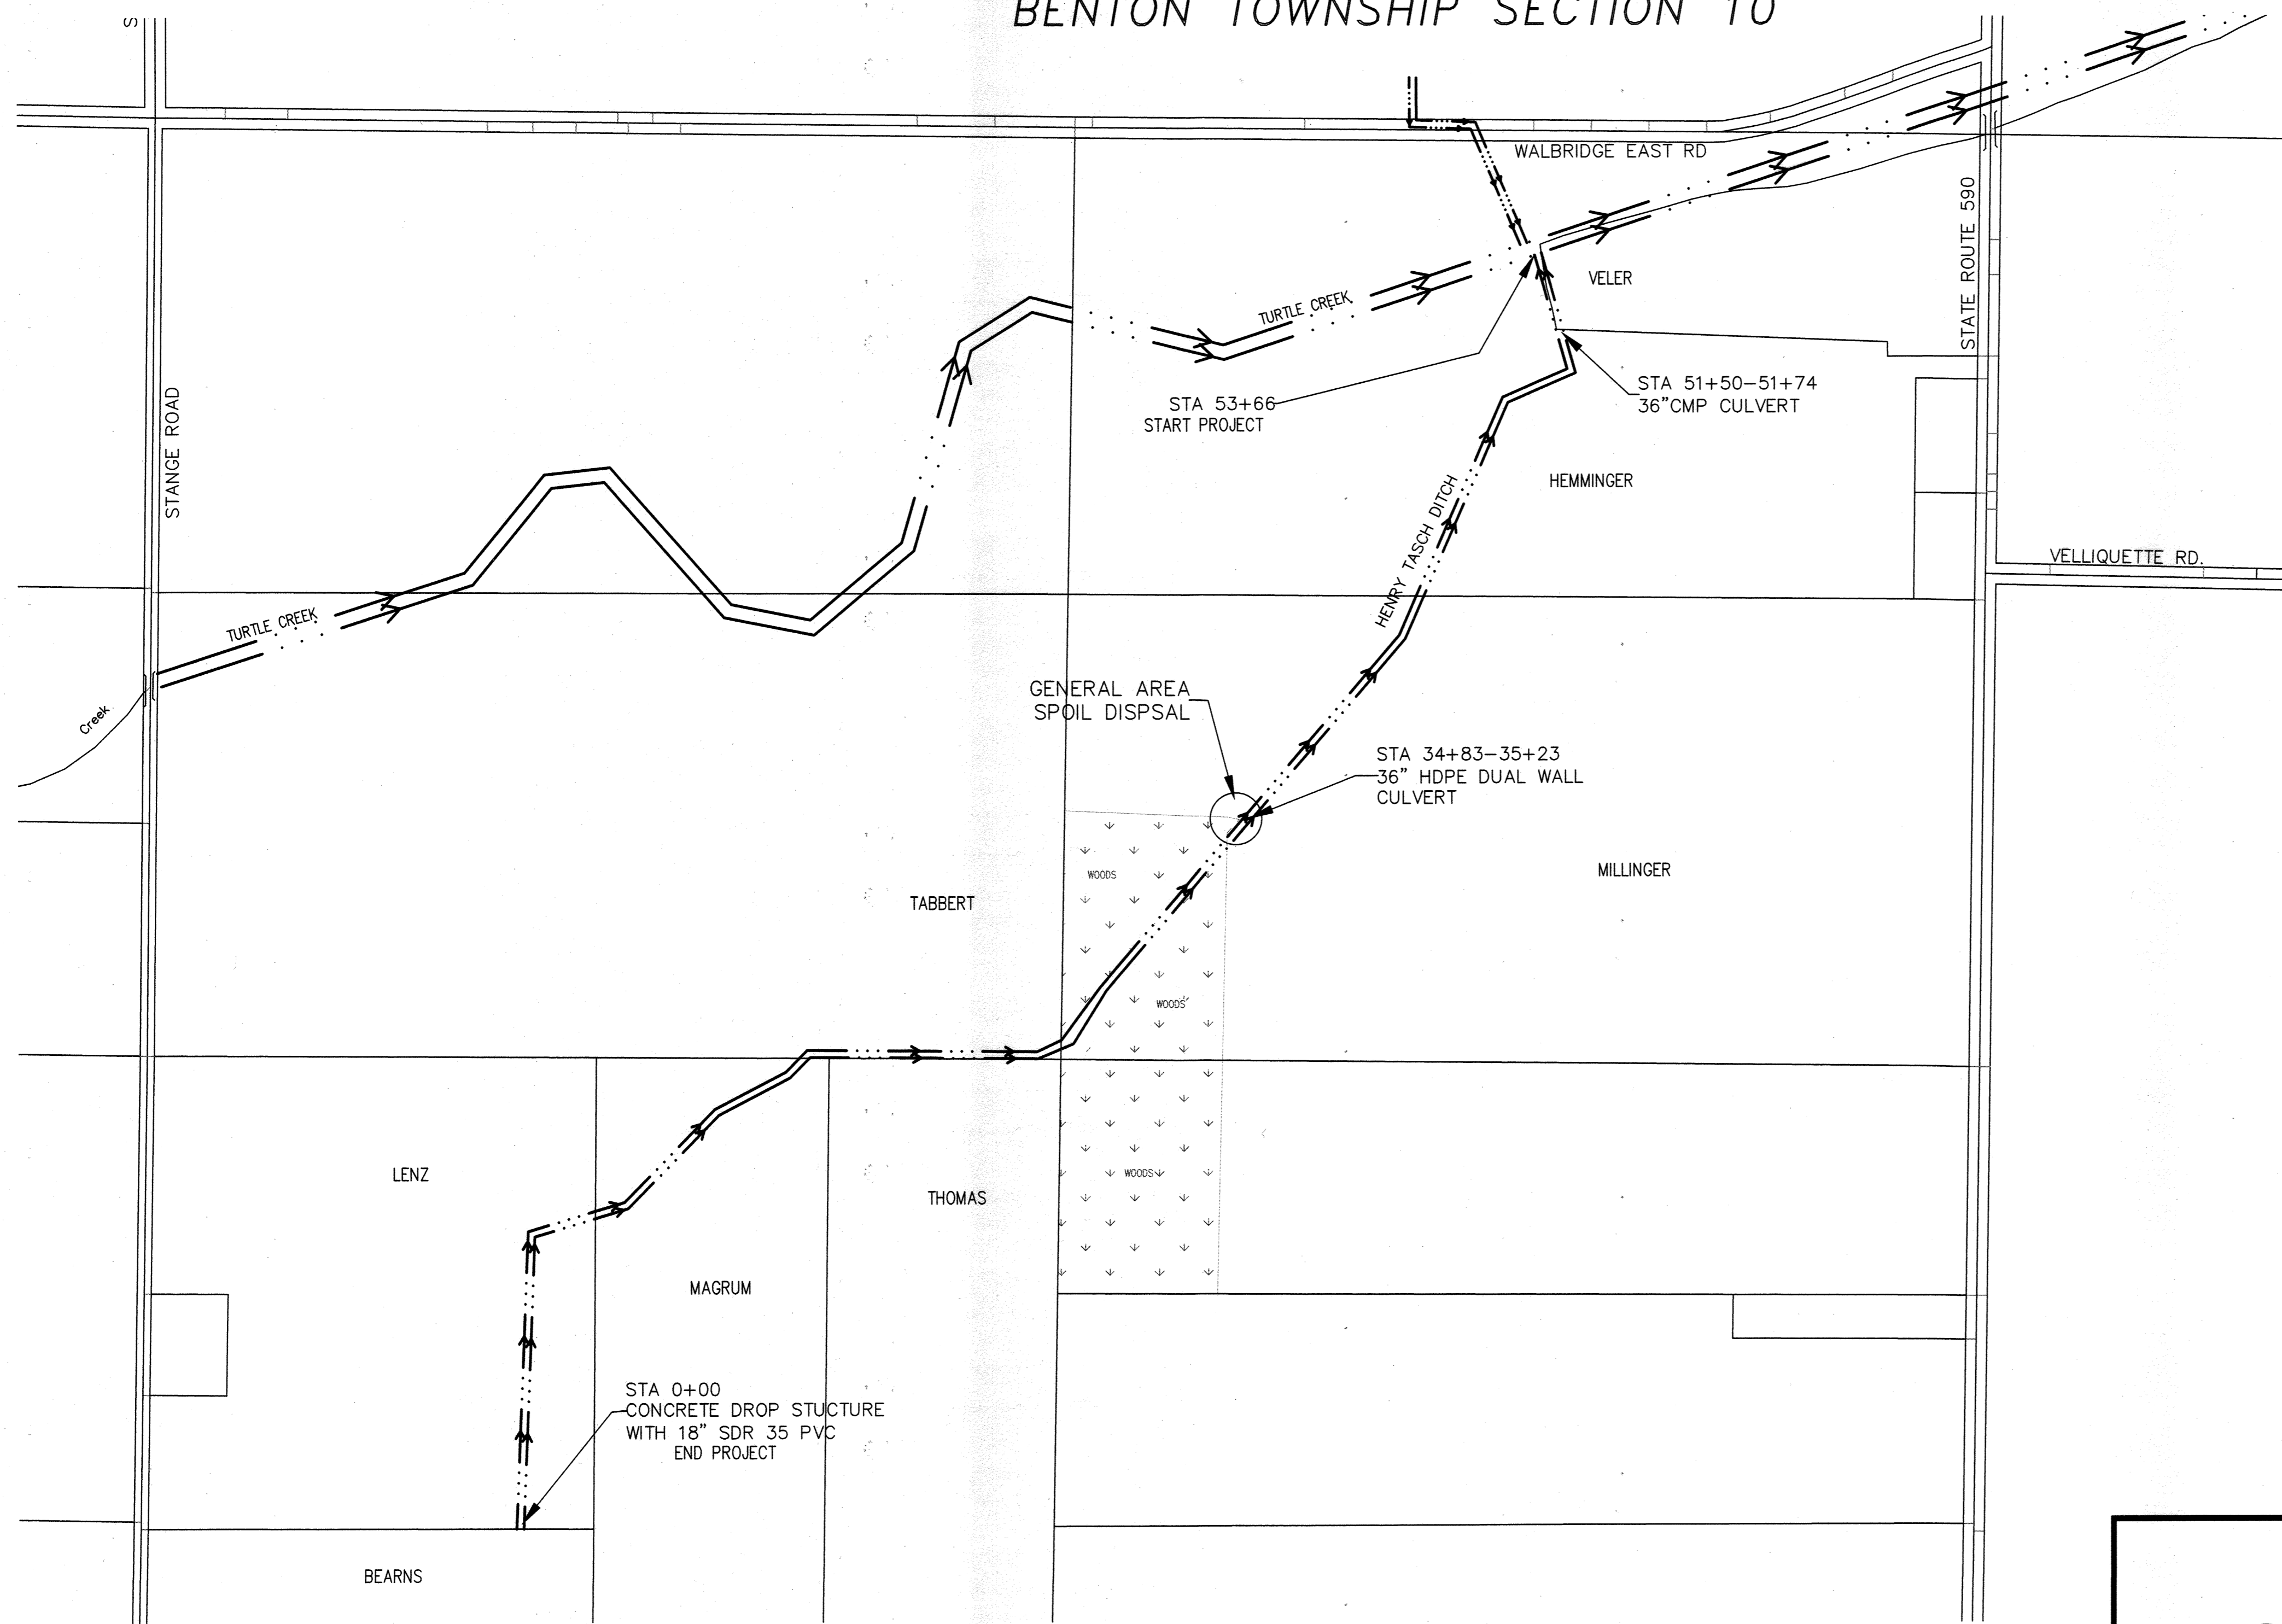

TBM CHISELED + ON CENTER OF HEADWALL OF STRUCTURE AT STA 0+00 OF HENRY TASCH DITCH NAVD 88 ELEV. 581.25

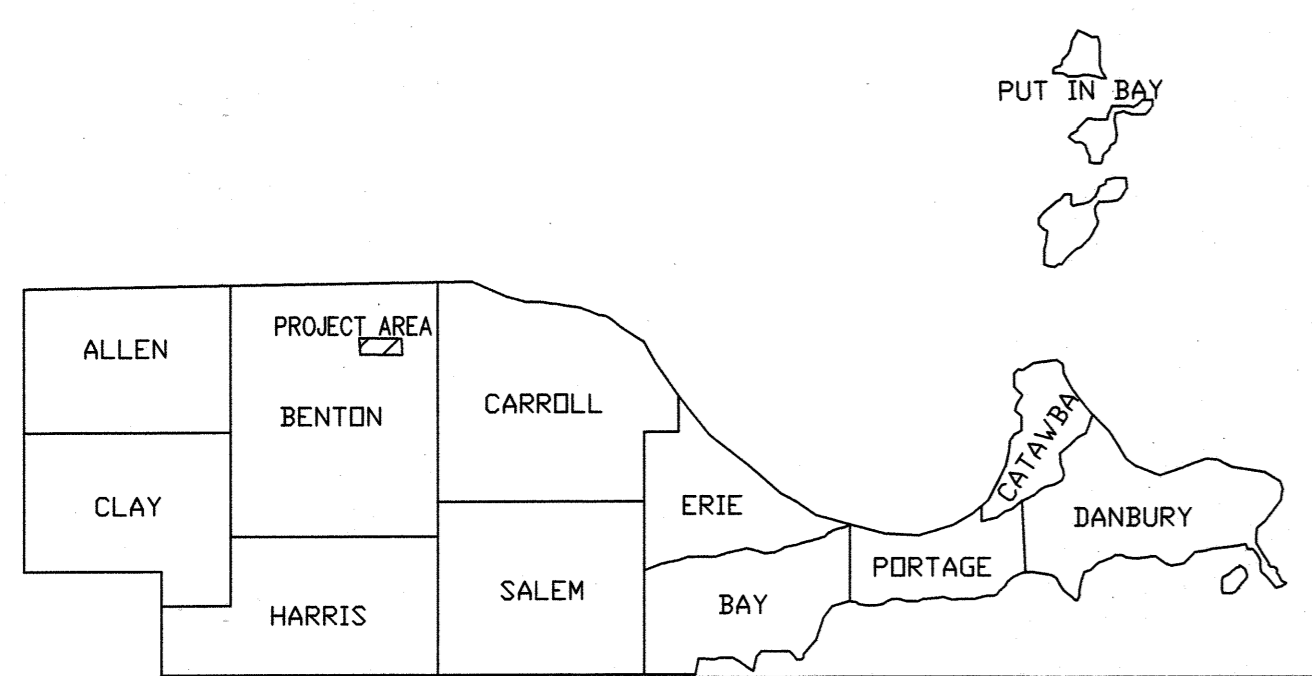

**NOTE TO EXCAVATOR**

Excavator must notify all utilities at least 48 hours and not more than 10 days prior to the planned commencement of excavation.

1. OUPS member utilities will be contacted by calling oups (1-800-362-2764 or 811)
2. Each Limited Basis Participant and the Ohio Oil and Gas Producers Underground Protection Service (1-800-925-0988) will be contacted by the excavator using the telephone number provided.

**2 WORKING DAYS - 2 CALLS  
BEFORE YOU DIG**

CALL TOLL FREE **800-362-2764** or **811**

OHIO UTILITIES PROTECTION SERVICE



CALL TOLL FREE **800-925-0988**

Ohio Oil and Gas Producers Underground Protection Service (OUPUS)

I HEREBY APPROVE THESE PLANS.



*Ronald P. Lajti, Jr.*  
RONALD P. LAJTI, JR., P.E., P.S.  
OTTAWA COUNTY ENGINEER

11/1/17  
DATE

	DATE		DATE	
Approved	9/2/17	MICHAEL GARGAC	9/2/17	MICHAEL GARGAC
Title	Title	Construction Approved	Title	Title
Checked	Checked	Redlined	Redlined	Redlined
HENRY TASCH DITCH MAINTENANCE PROJECT OTTAWA SOIL & WATER CONSERVATION DISTRICT				
CAD FILE I.D.				
DRAWING NUMBER				
Sheet 1 of 2				



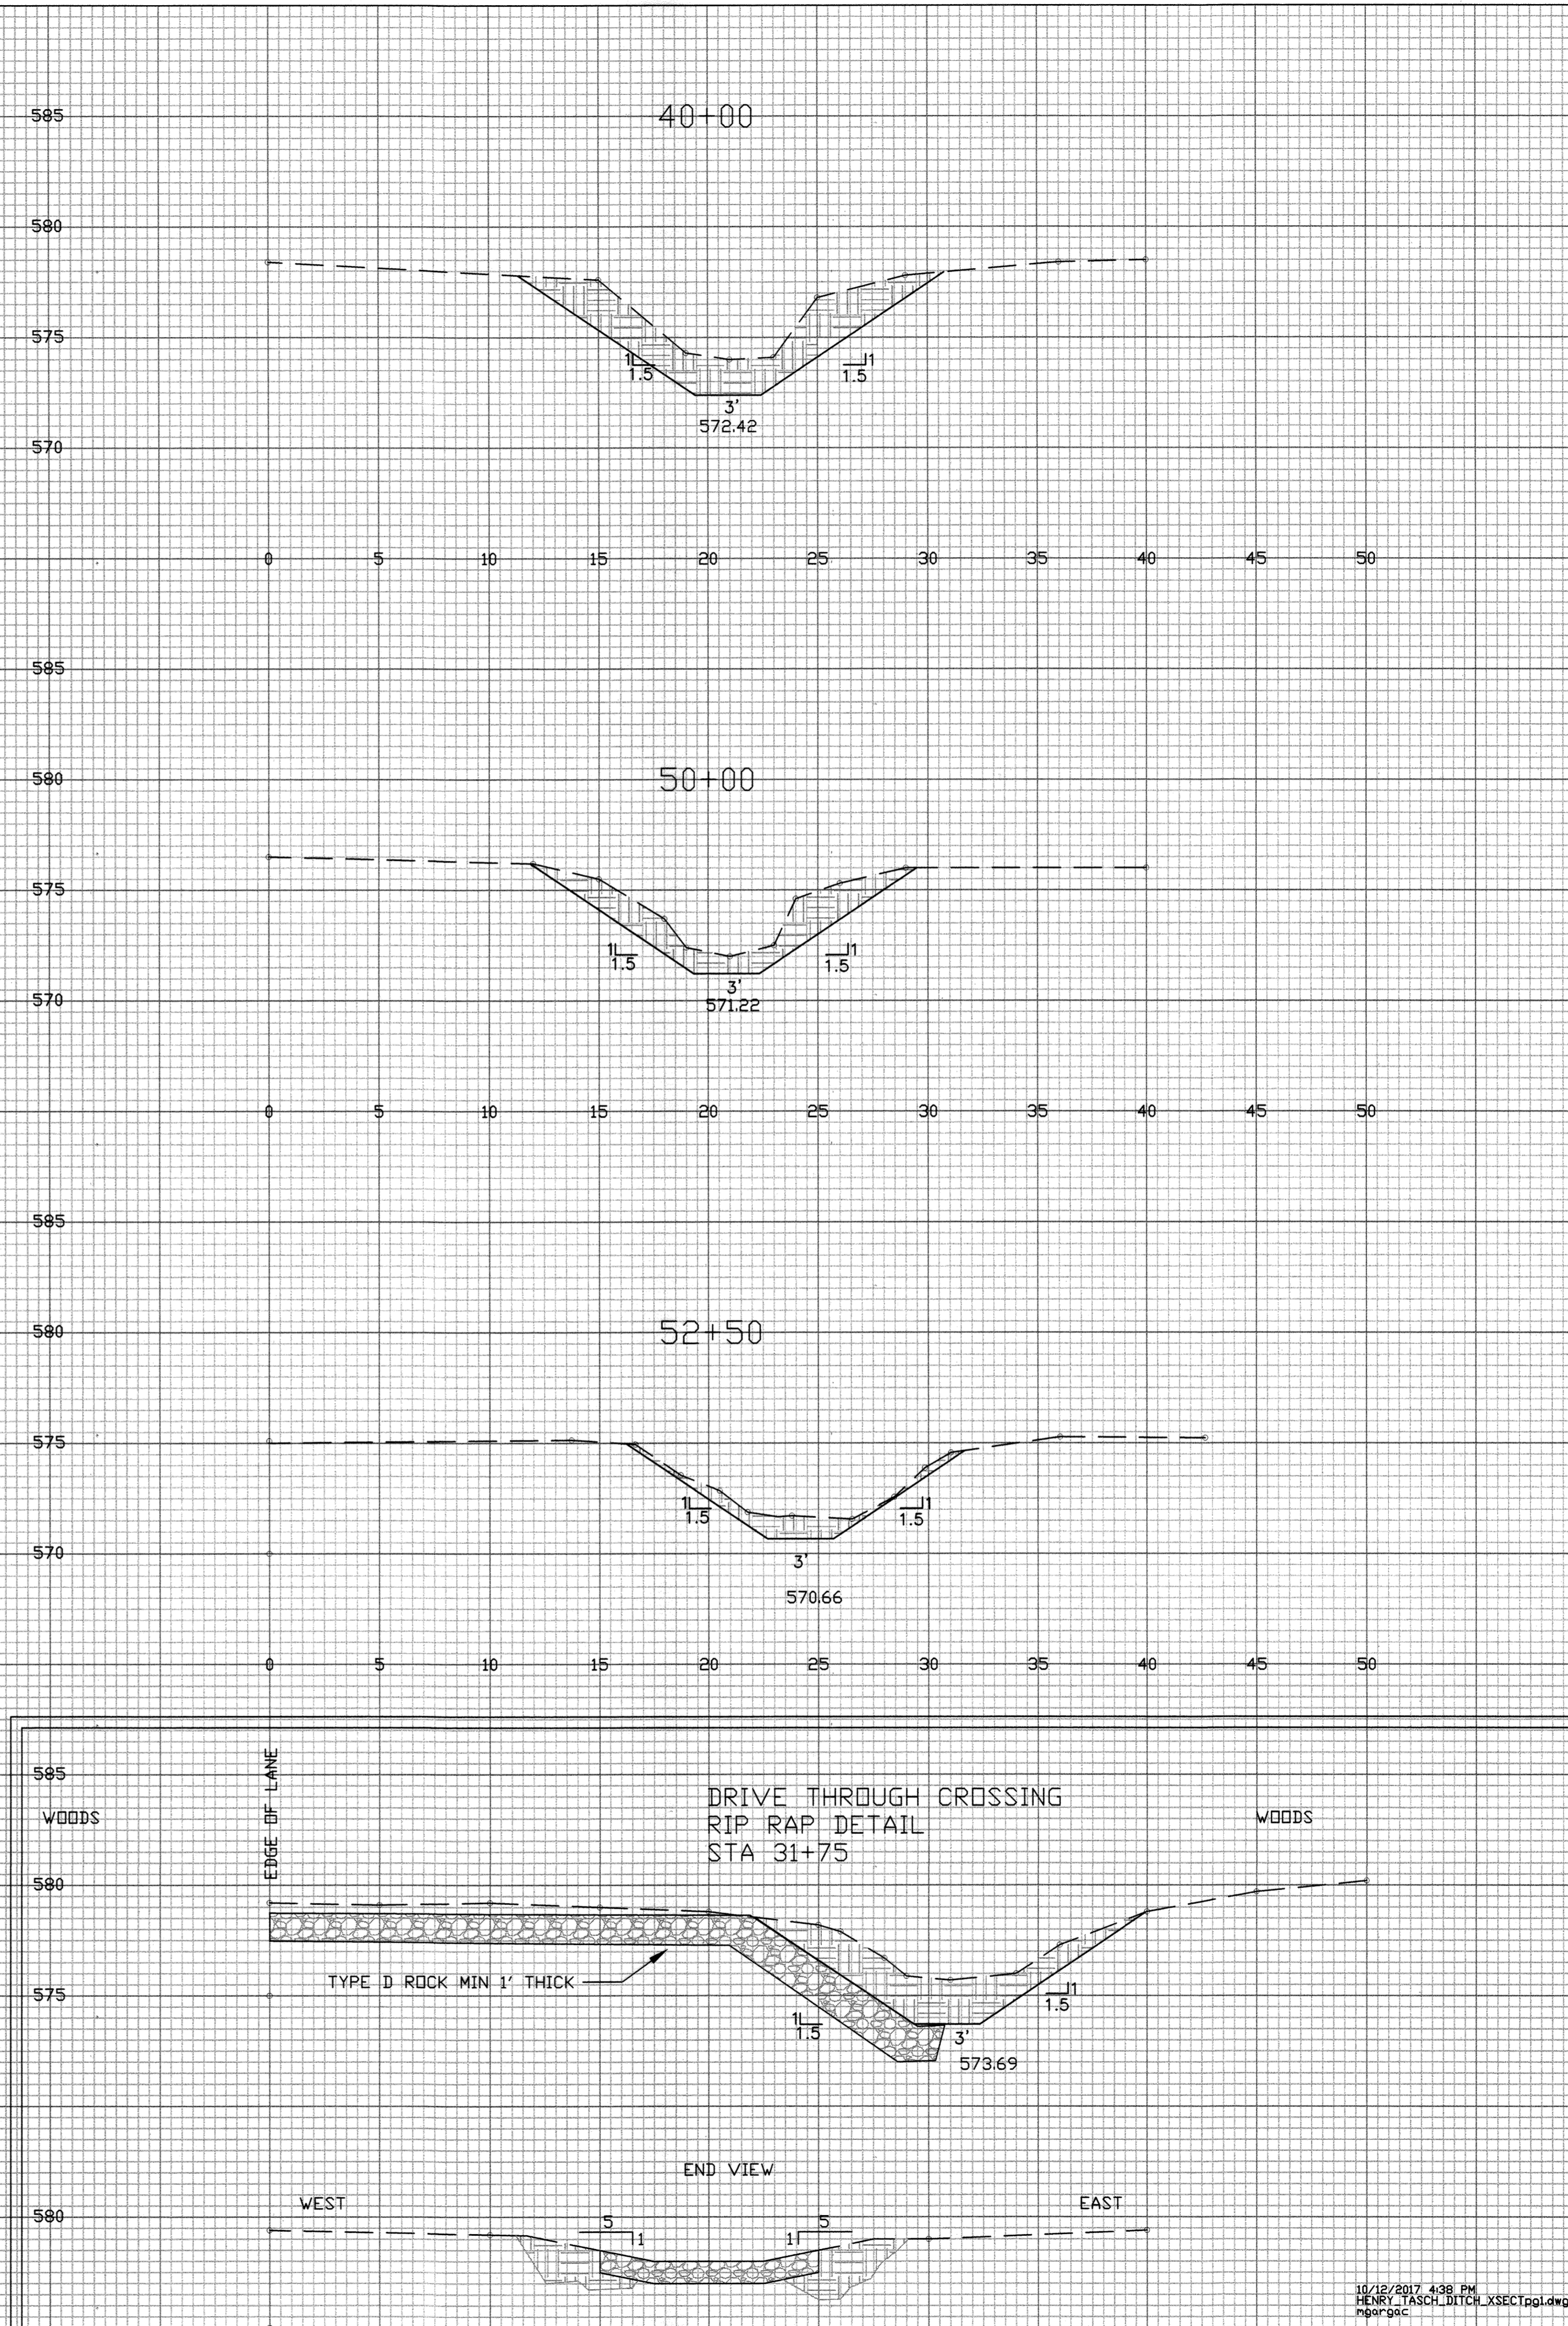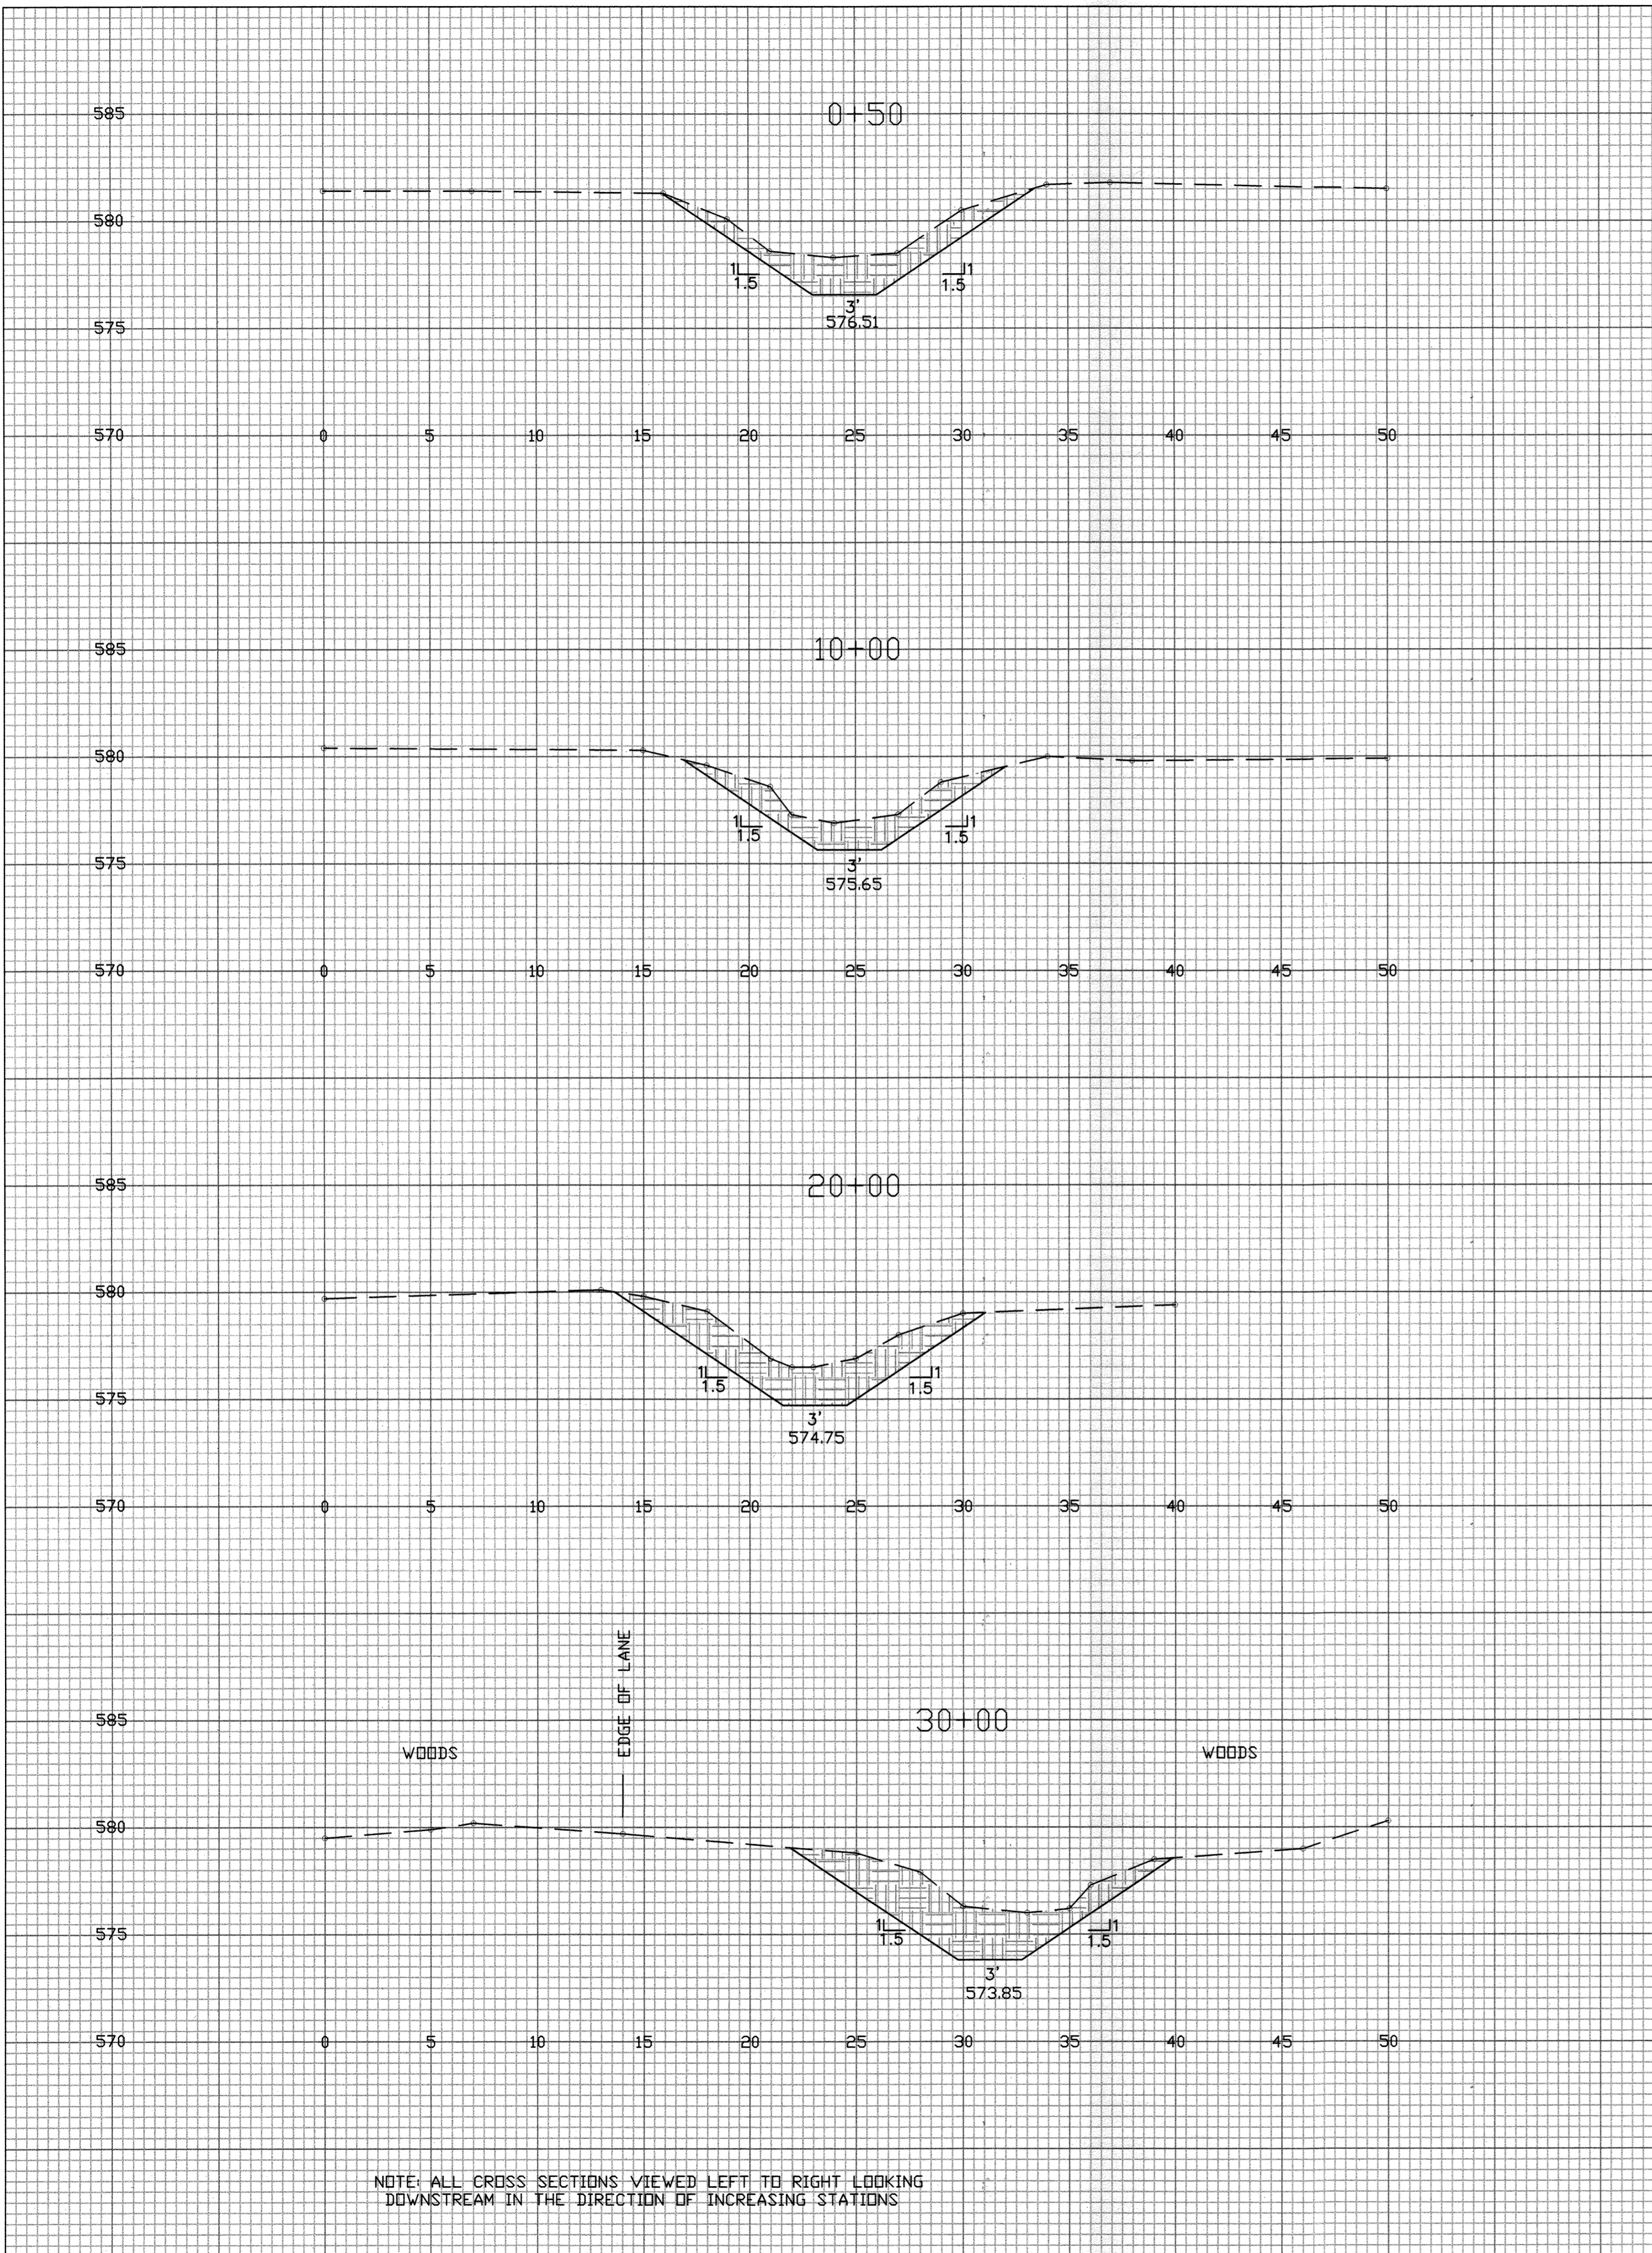

NOTE: ALL CROSS SECTIONS VIEWED LEFT TO RIGHT LOOKING DOWNSTREAM IN THE DIRECTION OF INCREASING STATIONS

DATE	DATE	DESIGNED	DRAWN	TRACED	CHECKED
	9/20/17	MICHAEL GARGAC	MICHAEL GARGAC		
APPROVED	TITLE	HENRY TASCH DITCH			
		MAINTENANCE PROJECT			
CONST. APPROVED	TITLE	OTTAWA SOIL & WATER CONSERVATION DISTRICT			
		CAD FILE I.D.			
		DRAWING NUMBER			
		Sheet 2 of 2			

10/12/2017 4:38 PM  
HENRY\_TASCH\_DITCH\_XSECT.dwg  
mgargac